


BROADWAY

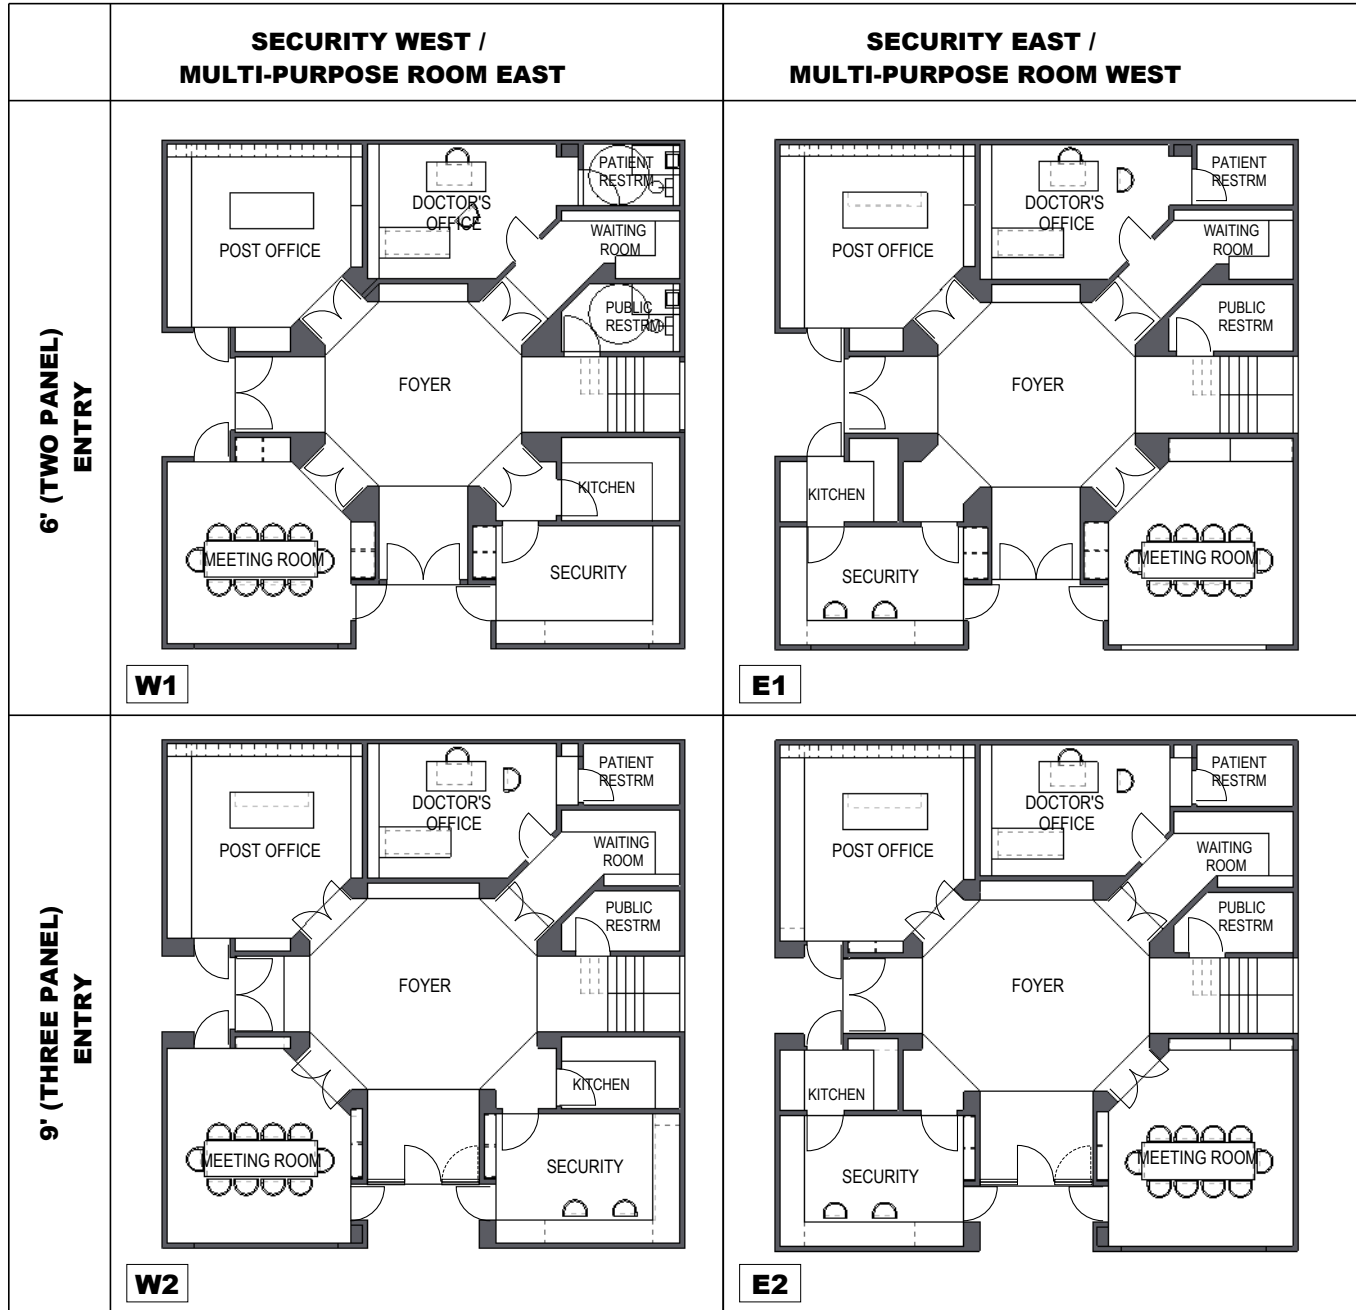

SALTAIRE
PUBLIC SAFETY BUILDING
BAY PROMENADE
SALTAIRE, NY 11706

NICHOLAS
PETSCHKE

ARCHITECT

257 WEST 93RD ST
NY . NY . 10025
212 . 316 . 3234

Project :
SALTAIRE PUBLIC
SAFETY BUILDING
BAY PROMENADE,
SALTAIRE, NY 11706

Title:
FLOOR PLAN

Date: 05/29/2019

BAY PROMENADE

A

FLOOR PLAN ALTERNATIVES (SECURITY WEST / MULTI PURPOSE ROOM EAST)

SCALE 1/16" = 1'-0"



A

**SALTAIRE
PUBLIC SAFETY BUILDING**
BAY PROMENADE
SALTAIRE, NY 11706

NICHOLAS
PETSCHKE

ARCHITECT

257 WEST 93RD ST
NY . NY . 10025
212 . 316 . 3234


Project :
SALTAIRE PUBLIC
SAFETY BUILDING
BAY PROMENADE,
SALTAIRE, NY 11706

Title:
FLOOR PLAN

Date: 05/29/2019

W1

BROADWAY

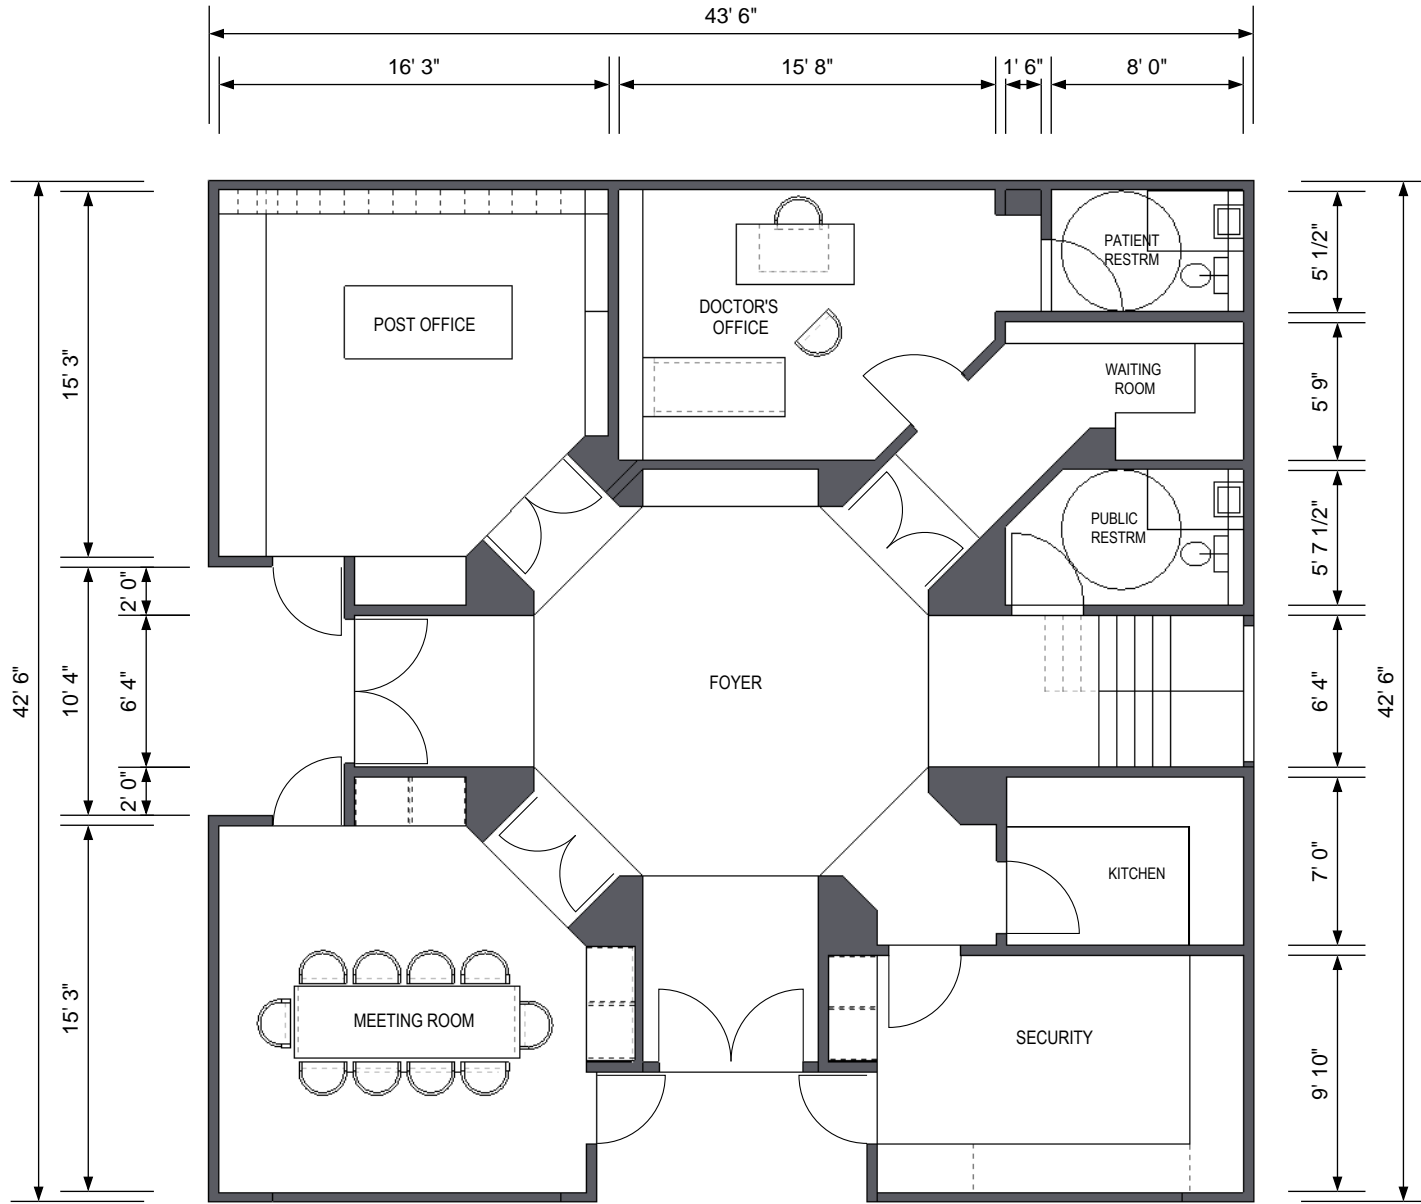

GROUND FLOOR PLAN

SCALE 1/8" = 1'-0"

BAY PROMENADE



**SALTAIRE
PUBLIC SAFETY BUILDING**
BAY PROMENADE
SALTAIRE, NY 11706

NICHOLAS
PETSCHKE

ARCHITECT


257 WEST 93RD ST
NY . NY . 10025
212 . 316 . 3234

Project :
SALTAIRE PUBLIC
SAFETY BUILDING
BAY PROMENADE,
SALTAIRE, NY 11706

Title:
FLOOR PLAN

Date: 05/29/2019

W2

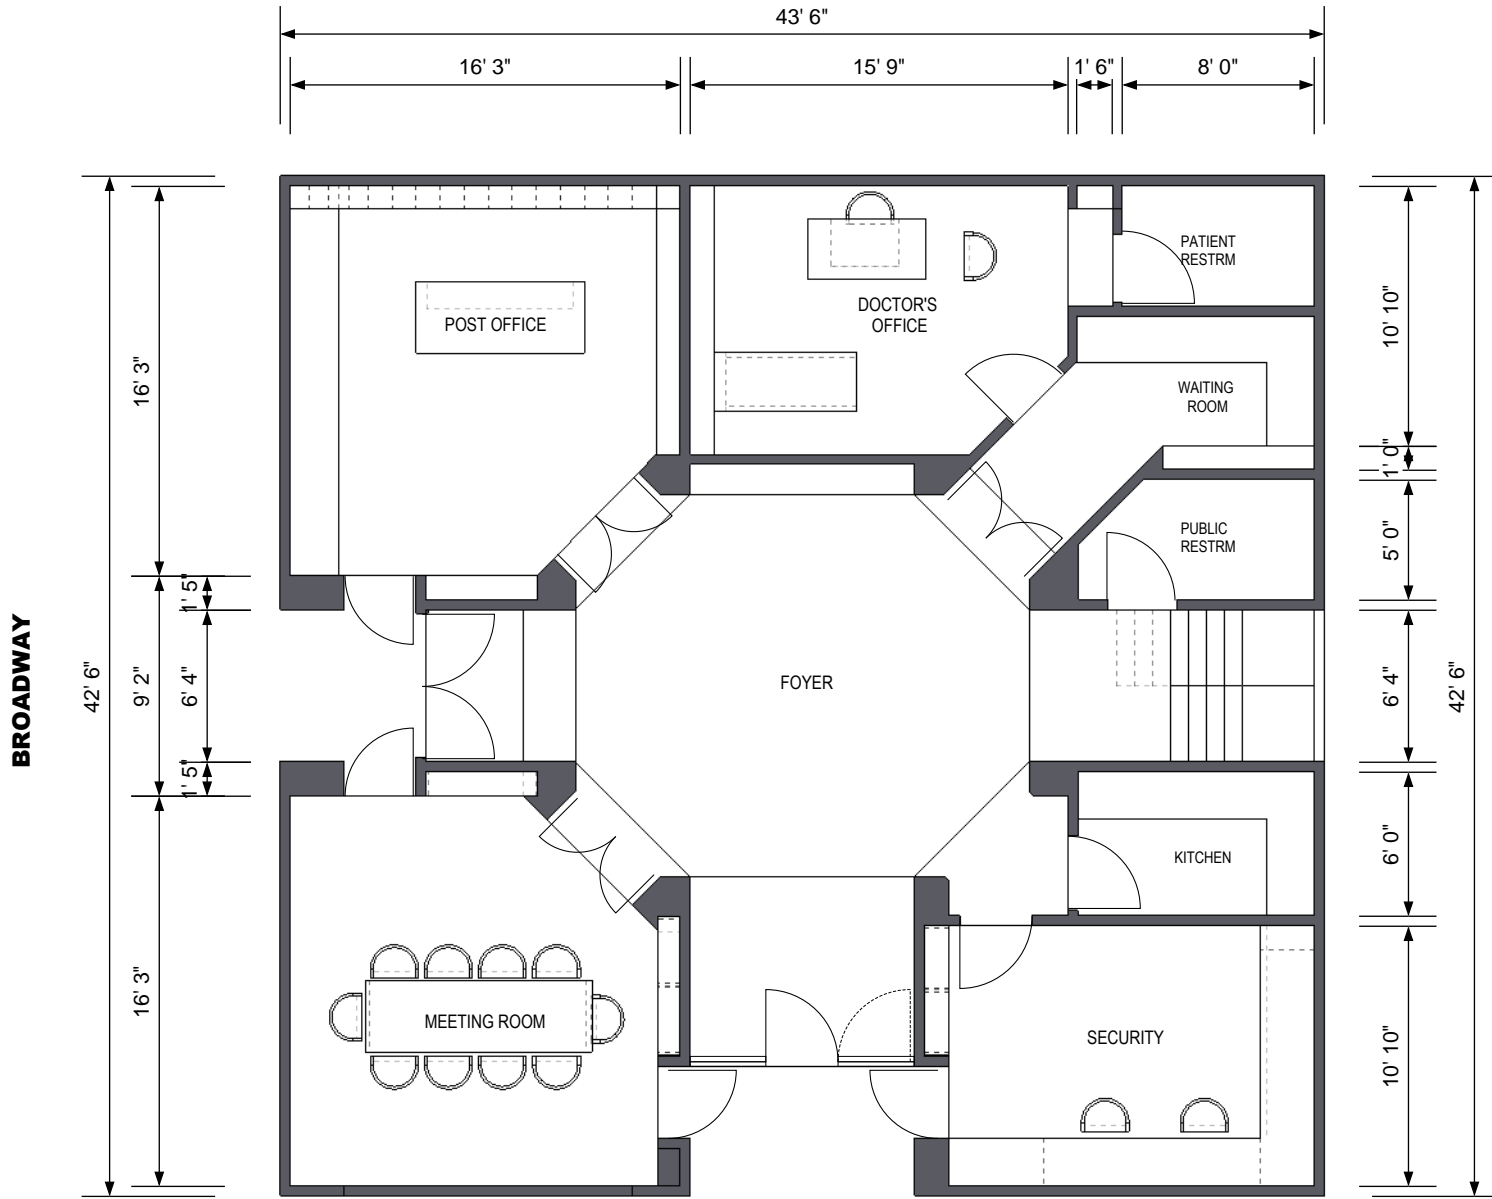

W

GROUND FLOOR PLAN

SCALE 1/8" = 1'-0"

BAY PROMENADE



W2

**SALTAIRE
PUBLIC SAFETY BUILDING**
BAY PROMENADE
SALTAIRE, NY 11706

NICHOLAS
PETSCHKE

ARCHITECT

257 WEST 93RD ST
NY . NY . 10025
212 . 316 . 3234


Project :
SALTAIRE PUBLIC
SAFETY BUILDING
BAY PROMENADE,
SALTAIRE, NY 11706

Title:
FLOOR PLAN

Date: 05/29/2019


E1

BROADWAY

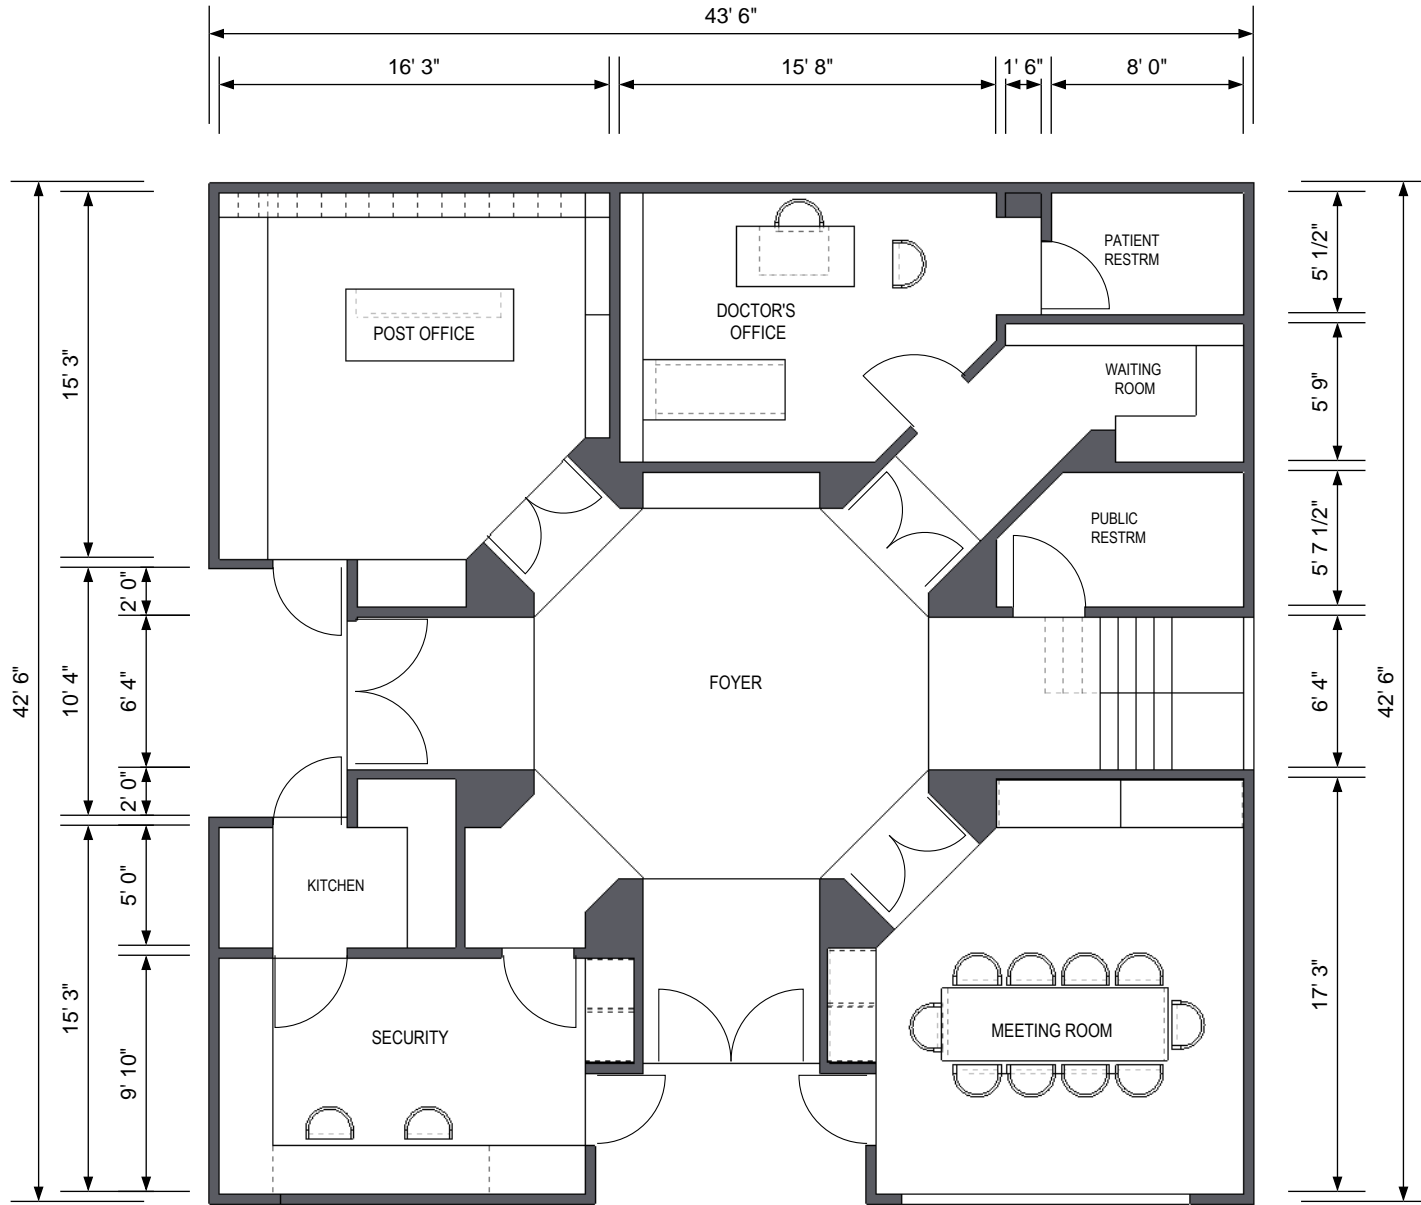

E GROUND FLOOR PLAN
SCALE 1/8" = 1'-0"

BAY PROMENADE

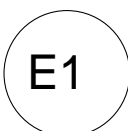

**SALTAIRE
PUBLIC SAFETY BUILDING**
BAY PROMENADE
SALTAIRE, NY 11706

NICHOLAS
PETSCHKE

ARCHITECT

257 WEST 93RD ST
NY . NY . 10025
212 . 316 . 3234


Project :
SALTAIRE PUBLIC
SAFETY BUILDING
BAY PROMENADE,
SALTAIRE, NY 11706

Title:
FLOOR PLAN

Date: 05/29/2019

E2


BROADWAY

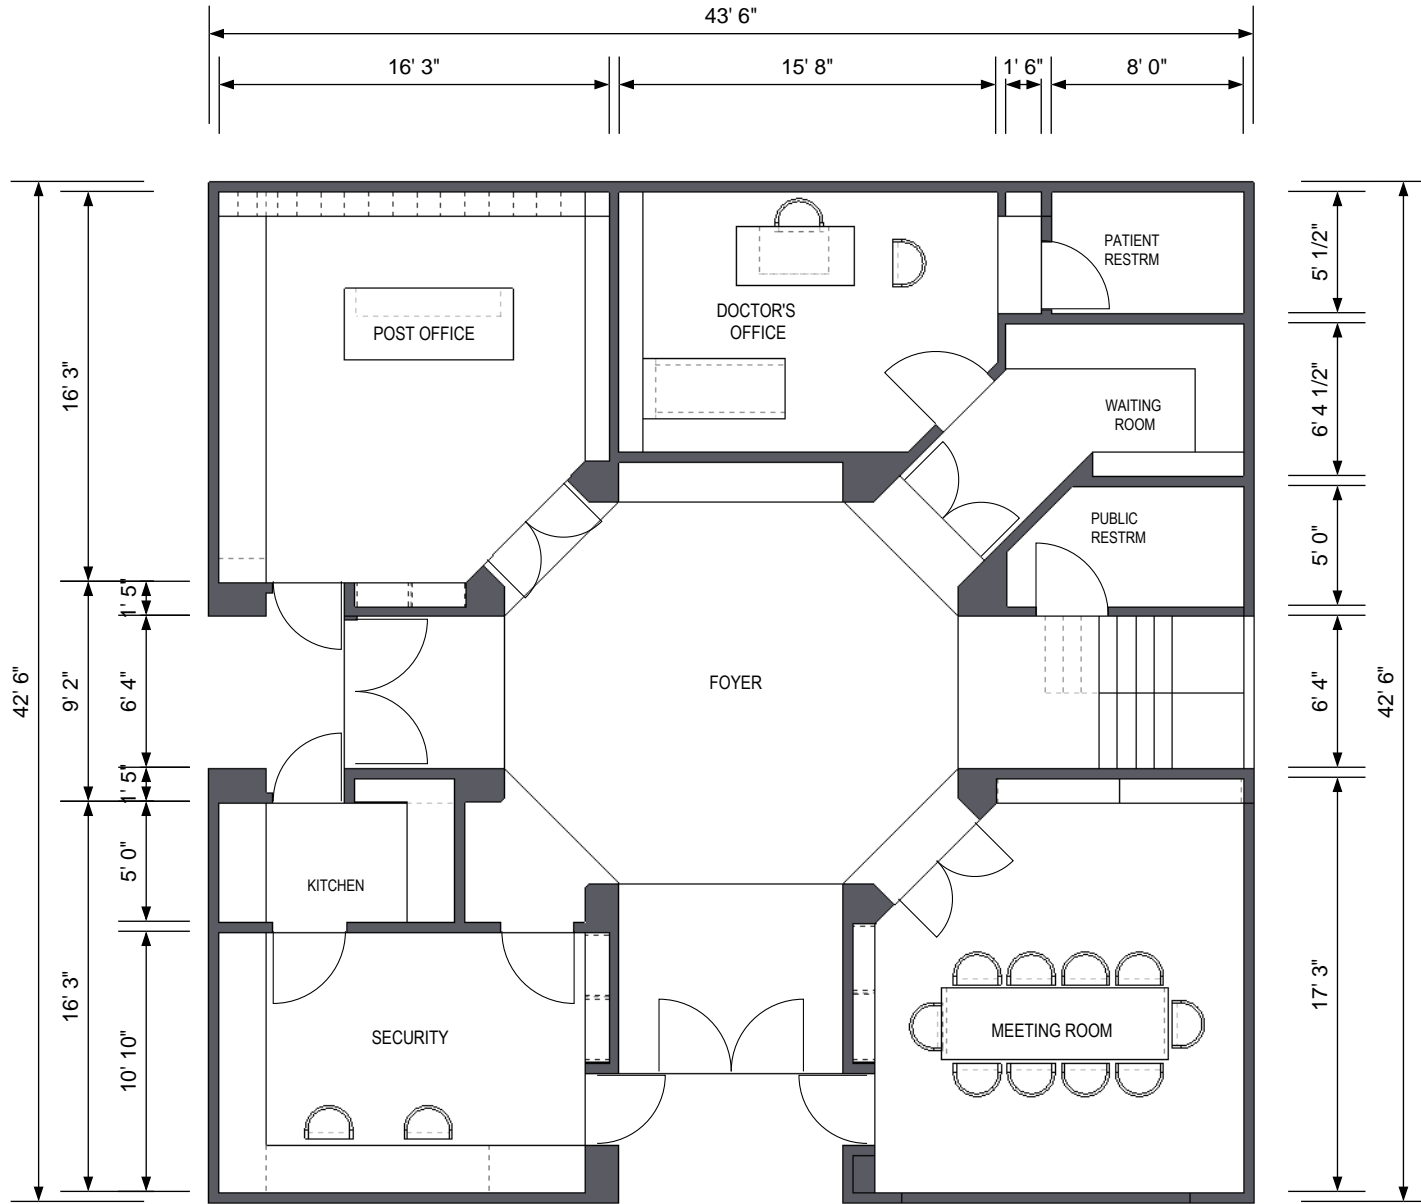

BAY PROMENADE

(E) GROUND FLOOR PLAN
SCALE 1/8" = 1'-0"



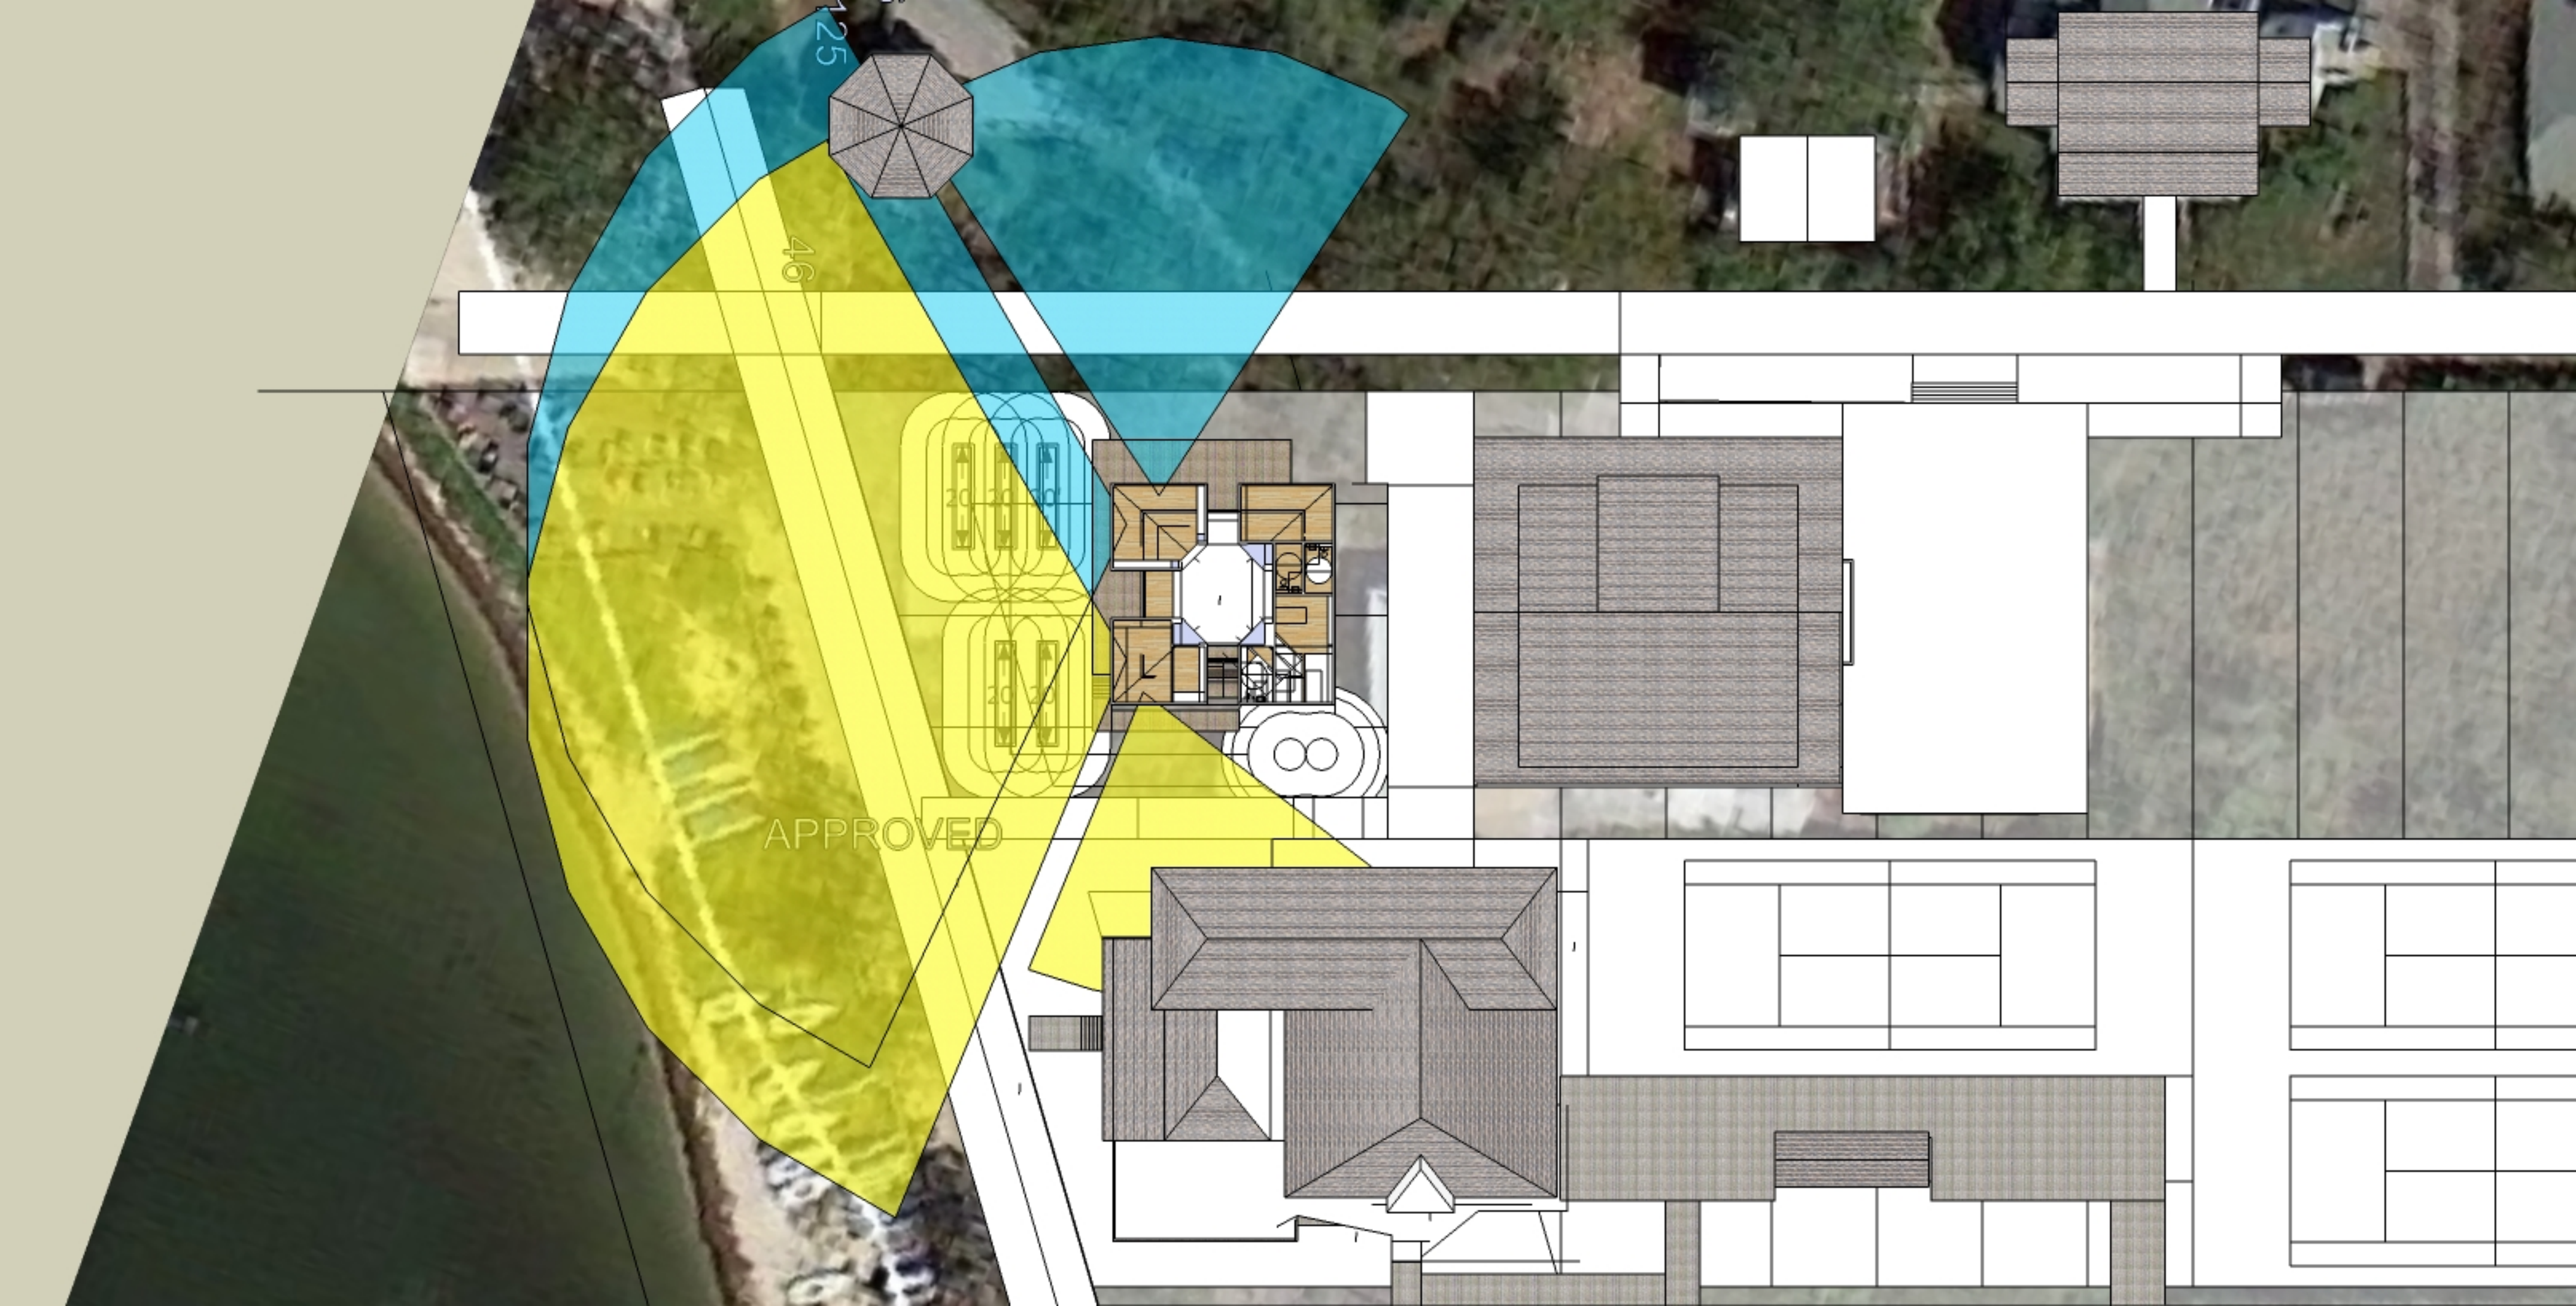

APPROVED

125

46

20

20