




B

EXTERIOR PERSPECTIVE

NTS

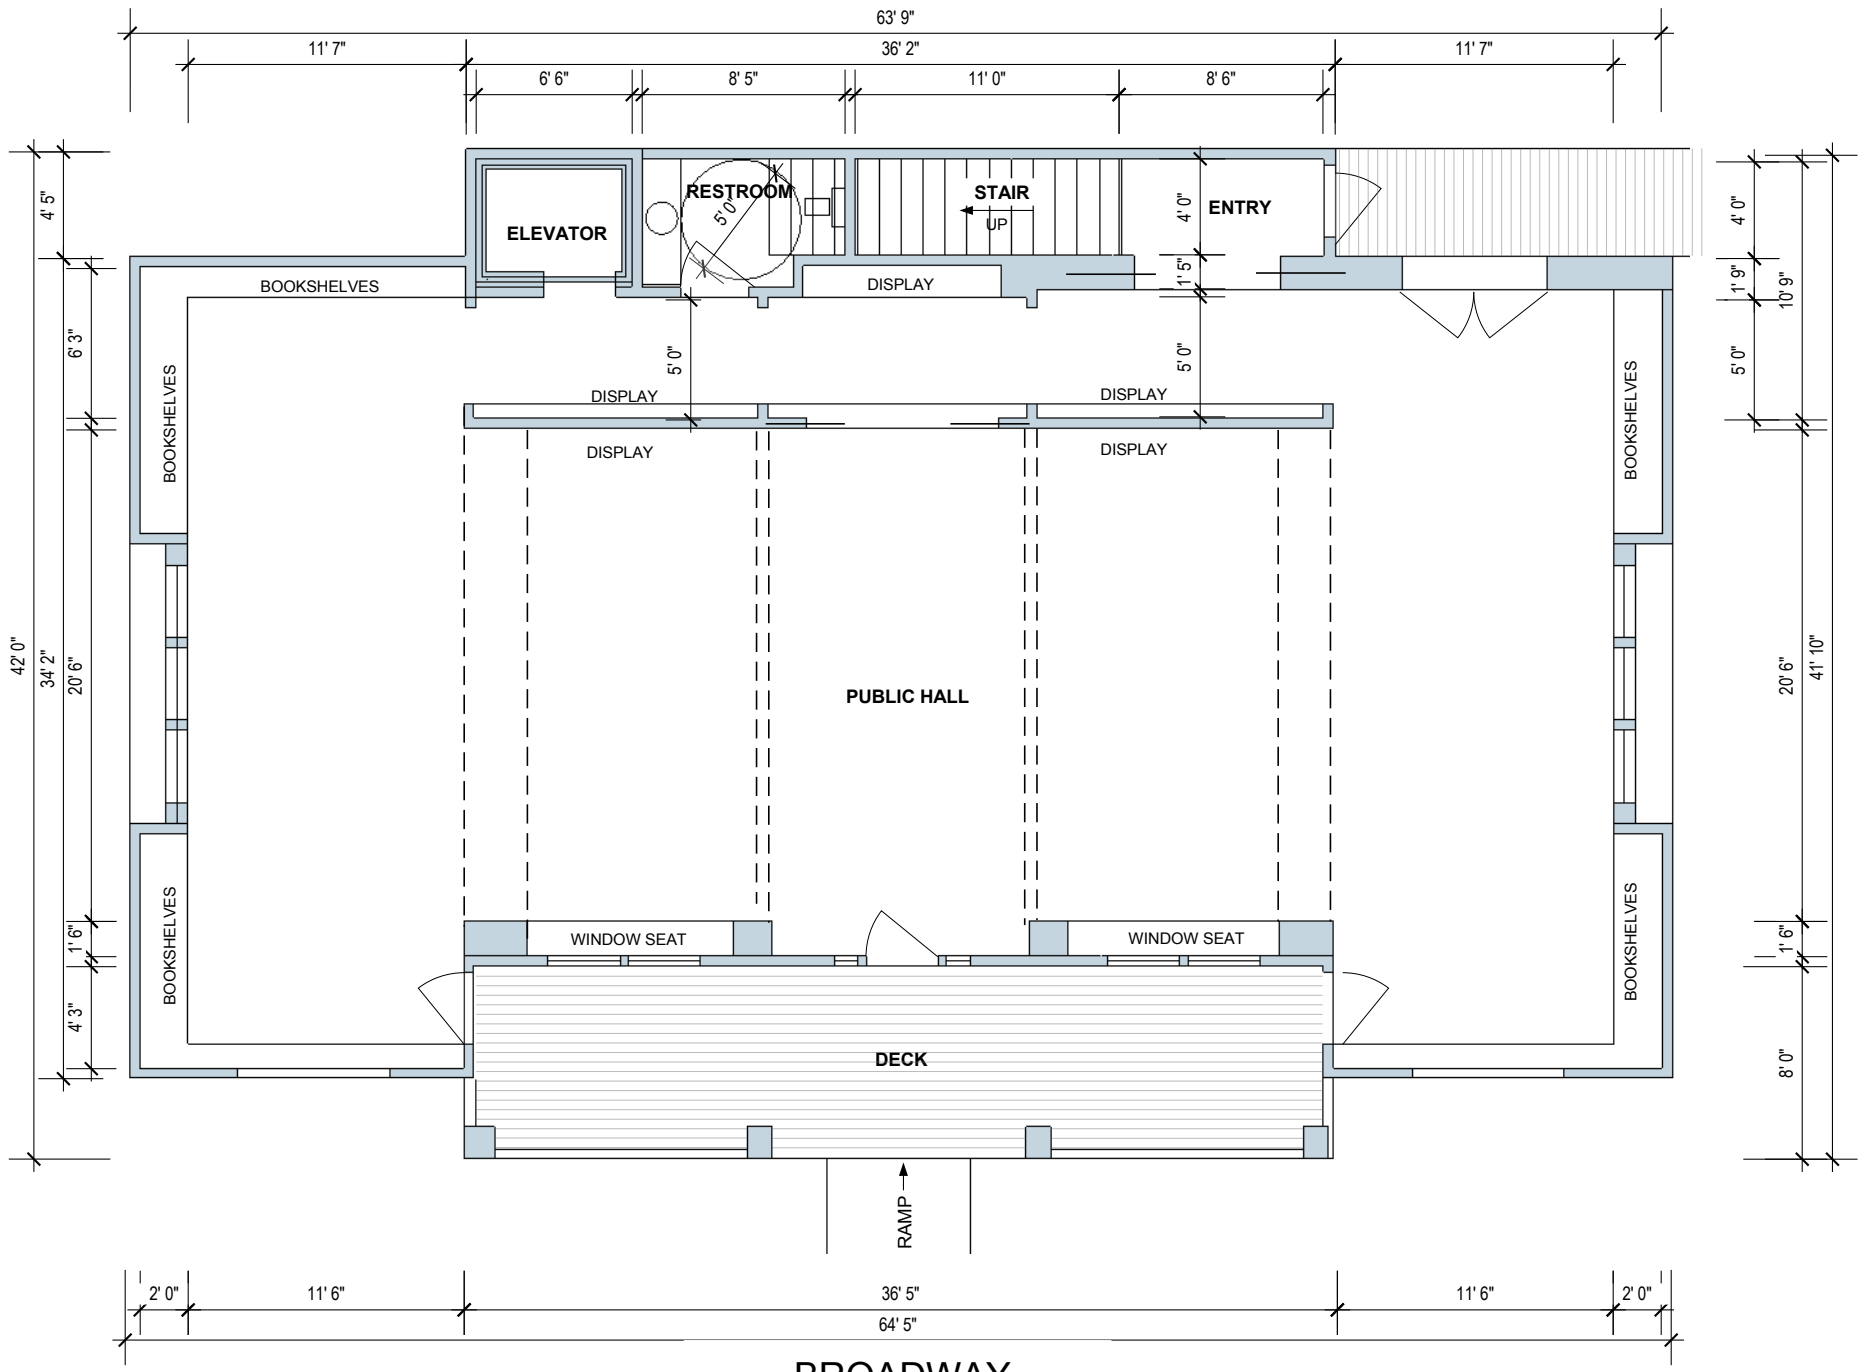


A GROUND FLOOR PLAN
SCALE 1/8" = 1'-0"

BROADWAY

POMANDER

VILLAGE HALL SALTAIRE, FIRE ISLAND


B2

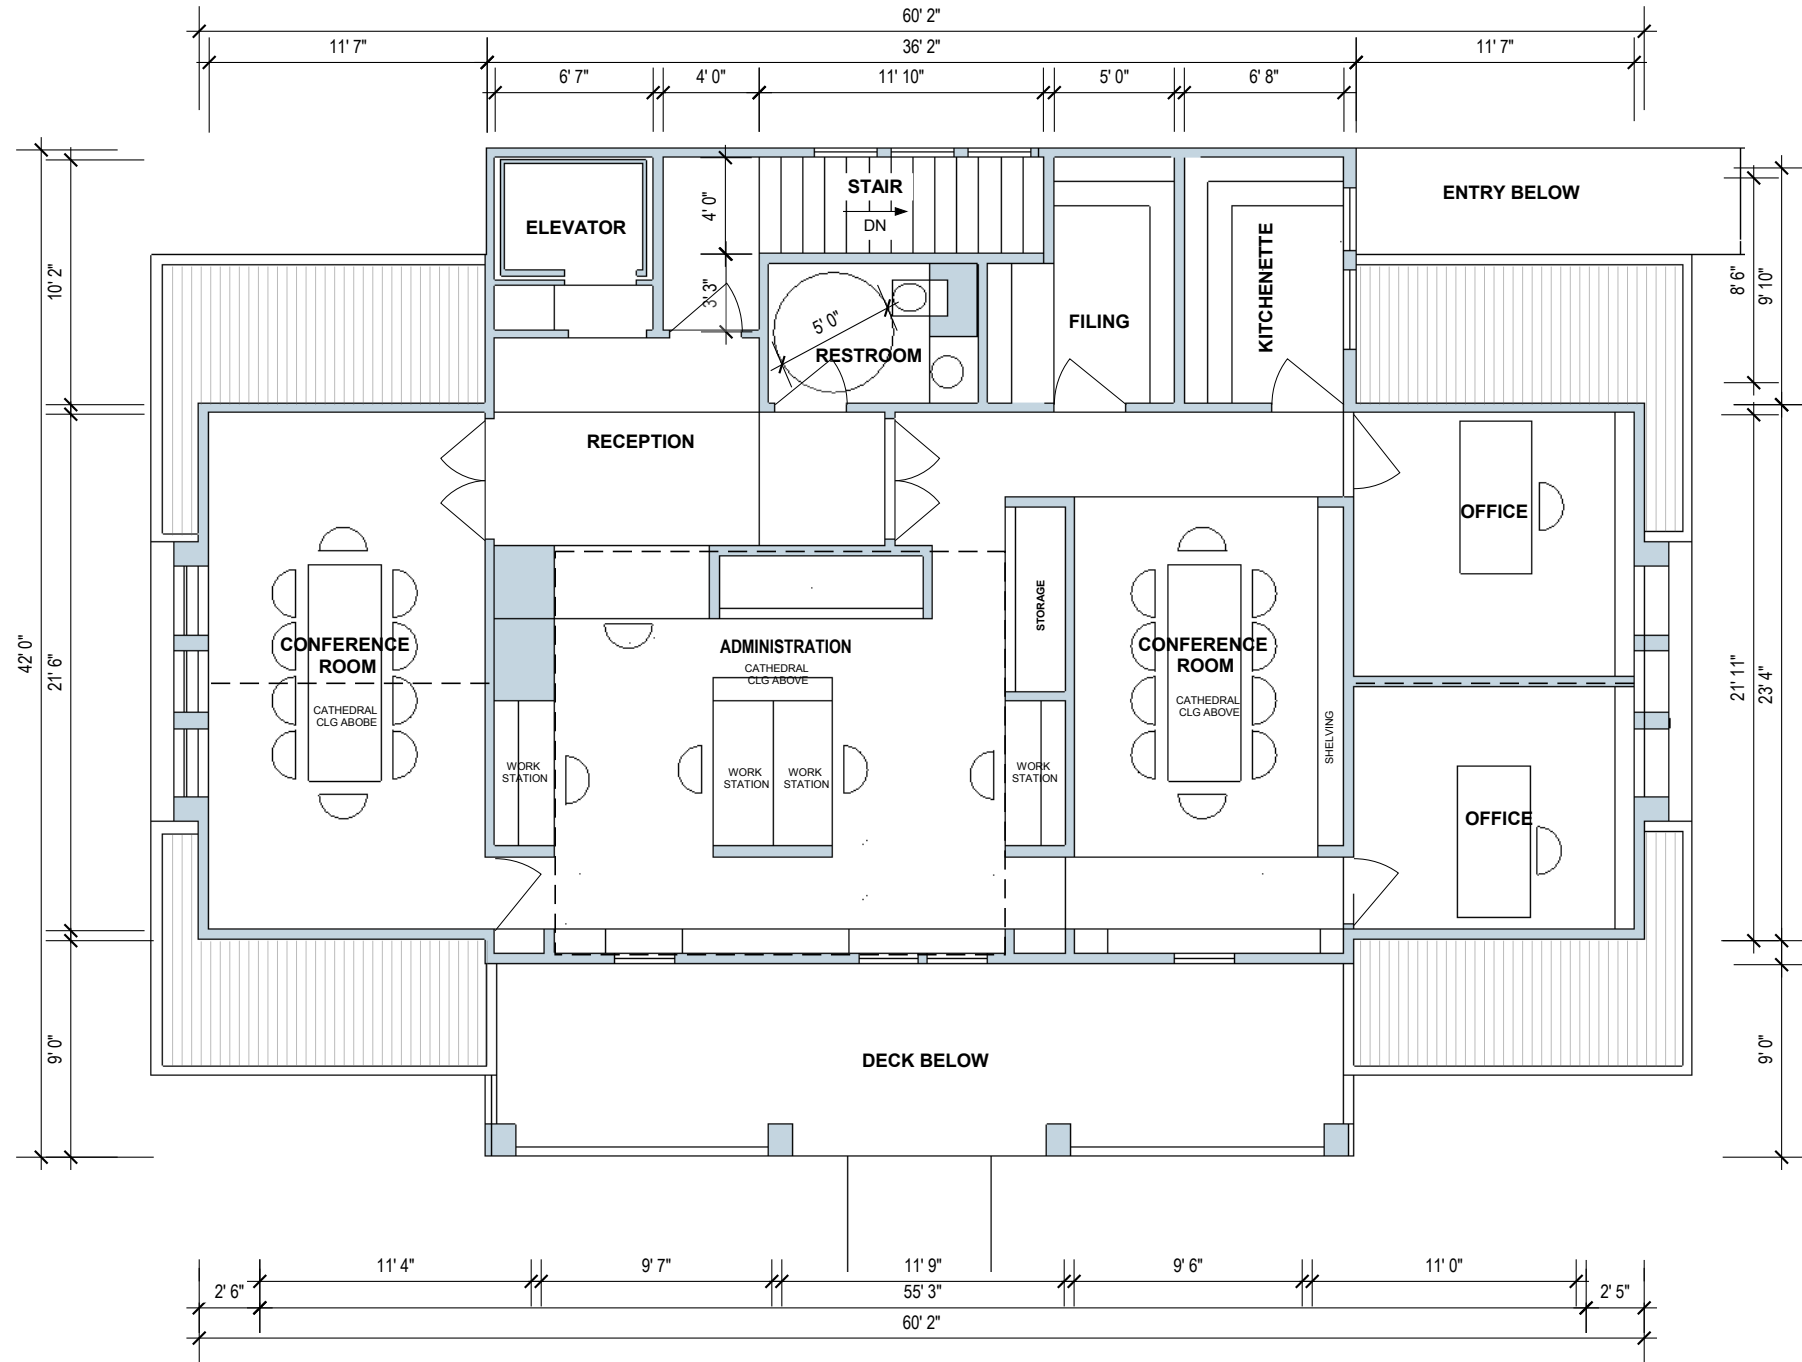


A

SECOND FLOOR PLAN
SCALE 1/8" = 1'-0"



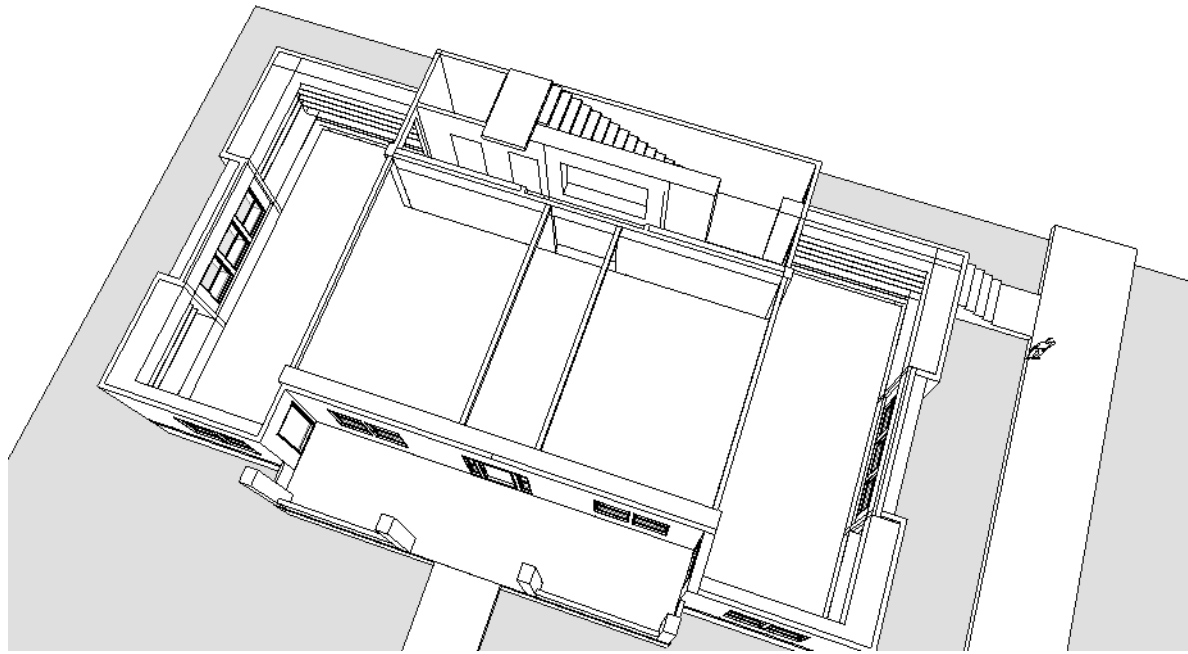

A FIRST FLOOR PERSPECTIVE
NTS

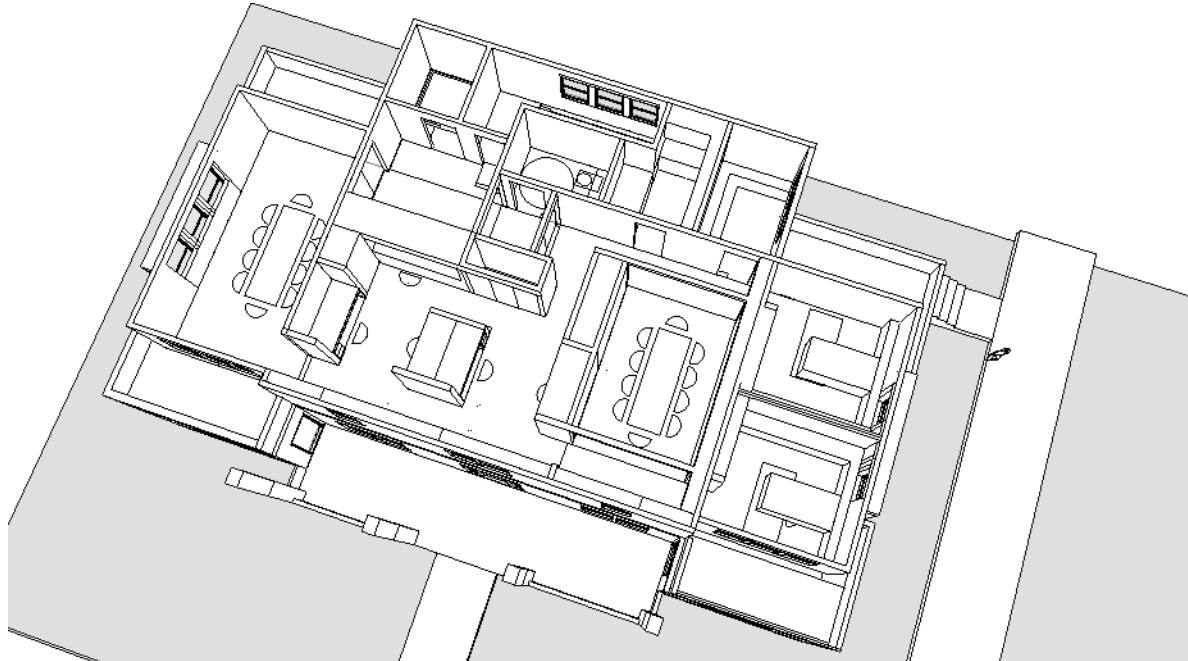

B SECOND FLOOR PERSPECTIVE
NTS