

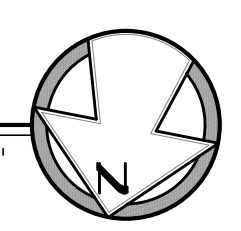


CONCEPT SITE PLAN

SCALE: 1/8" = 1'-0"

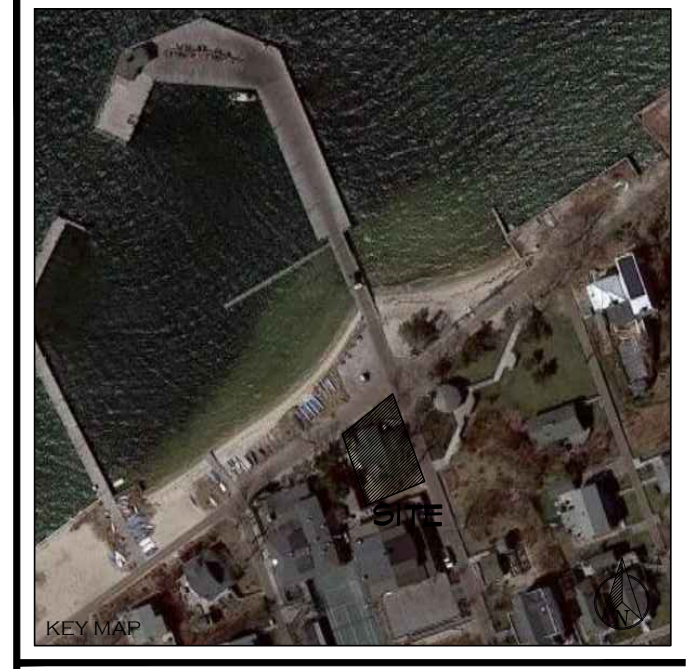

SALTAIRE SITE DATA:		
TOTAL SITE	7,955.0 SQ. FT.	100.00%
PROPOSED		
PROPOSED FIRST FLOOR ADDITION	912 SQ. FT.	11.46%
PROPOSED FRONT, SIDE & REAR PORCH	1,068 SQ. FT.	13.42%
PROPOSED ENTRY RAMP & WALK	684 SQ. FT.	0.00%
PROPOSED SIDE STEP	36 SQ. FT.	0.00%
PROPOSED WALK, STEPS	378 SQ. FT.	0.00%
EXISTING RAMP & DECKS FOR MARKET	378 SQ. FT.	0.00%

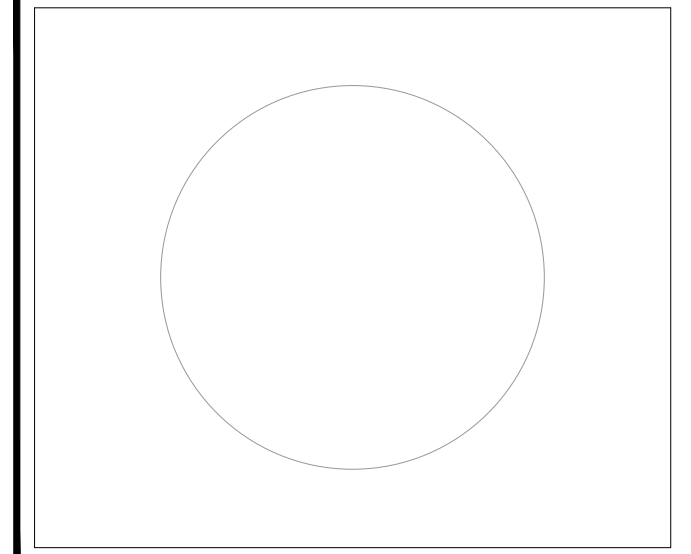

PROJECT INFORMATION:
 OWNER:
 VILLAGE OF SALTAIRE
 PO BOX 5591
 BAY SHORE NY 11706
 (631) 588-5566
 FEMA ZONE
 AE: 6

REV	DESCRIPTION	BY	DATE
1	PRELIMINARY DESIGN	JG	10.5.21




GRAHAM ASSOCIATES
 PLANNING & DESIGN
 256 ORINOCO DRIVE, SUITE A
 BRIGHTWATERS, NY 11718
 OFFICE: (631) 665-9619
 Glenn@grahamassociatesny.com

*RESIDENTIAL DESIGN *COMMERCIAL SITE PLANNING
 *ENVIRONMENTAL ENGINEERING *PETROLEUM SPECIALISTS
 *ZONING VARIANCE *WETLANDS PERMITS, DEC. DEP
 *ALL PHASES OF EXPEDITING




GLENN W. GRAHAM, PRES.
 JOSE F. GARCIA, P.M.
 GEORGE HOHENSTEIN, P.M.
 MATTHEW FRIEND, P.M.
 MICHAEL K. DUNN, R.A.

PROJECT LOCATION:
VILLAGE OF SALTAIRE
 14 BAY PROMENADE
 SALTAIRE, NY 11706
 PROJECT DESCRIPTION:
 PRELIMINARY CONCEPTS
 PAGE DESCRIPTION:
CONCEPT FLOOR PLANS
 JOB #: 21001 TAX MAP: 503 - 1 - 2 - 36
 DATE: 10/4/21 SCALE: AS NOTED IN SET: 1 OF 4
 DRAWN BY: JG SHEET:
 CHKD BY: GFH

X1

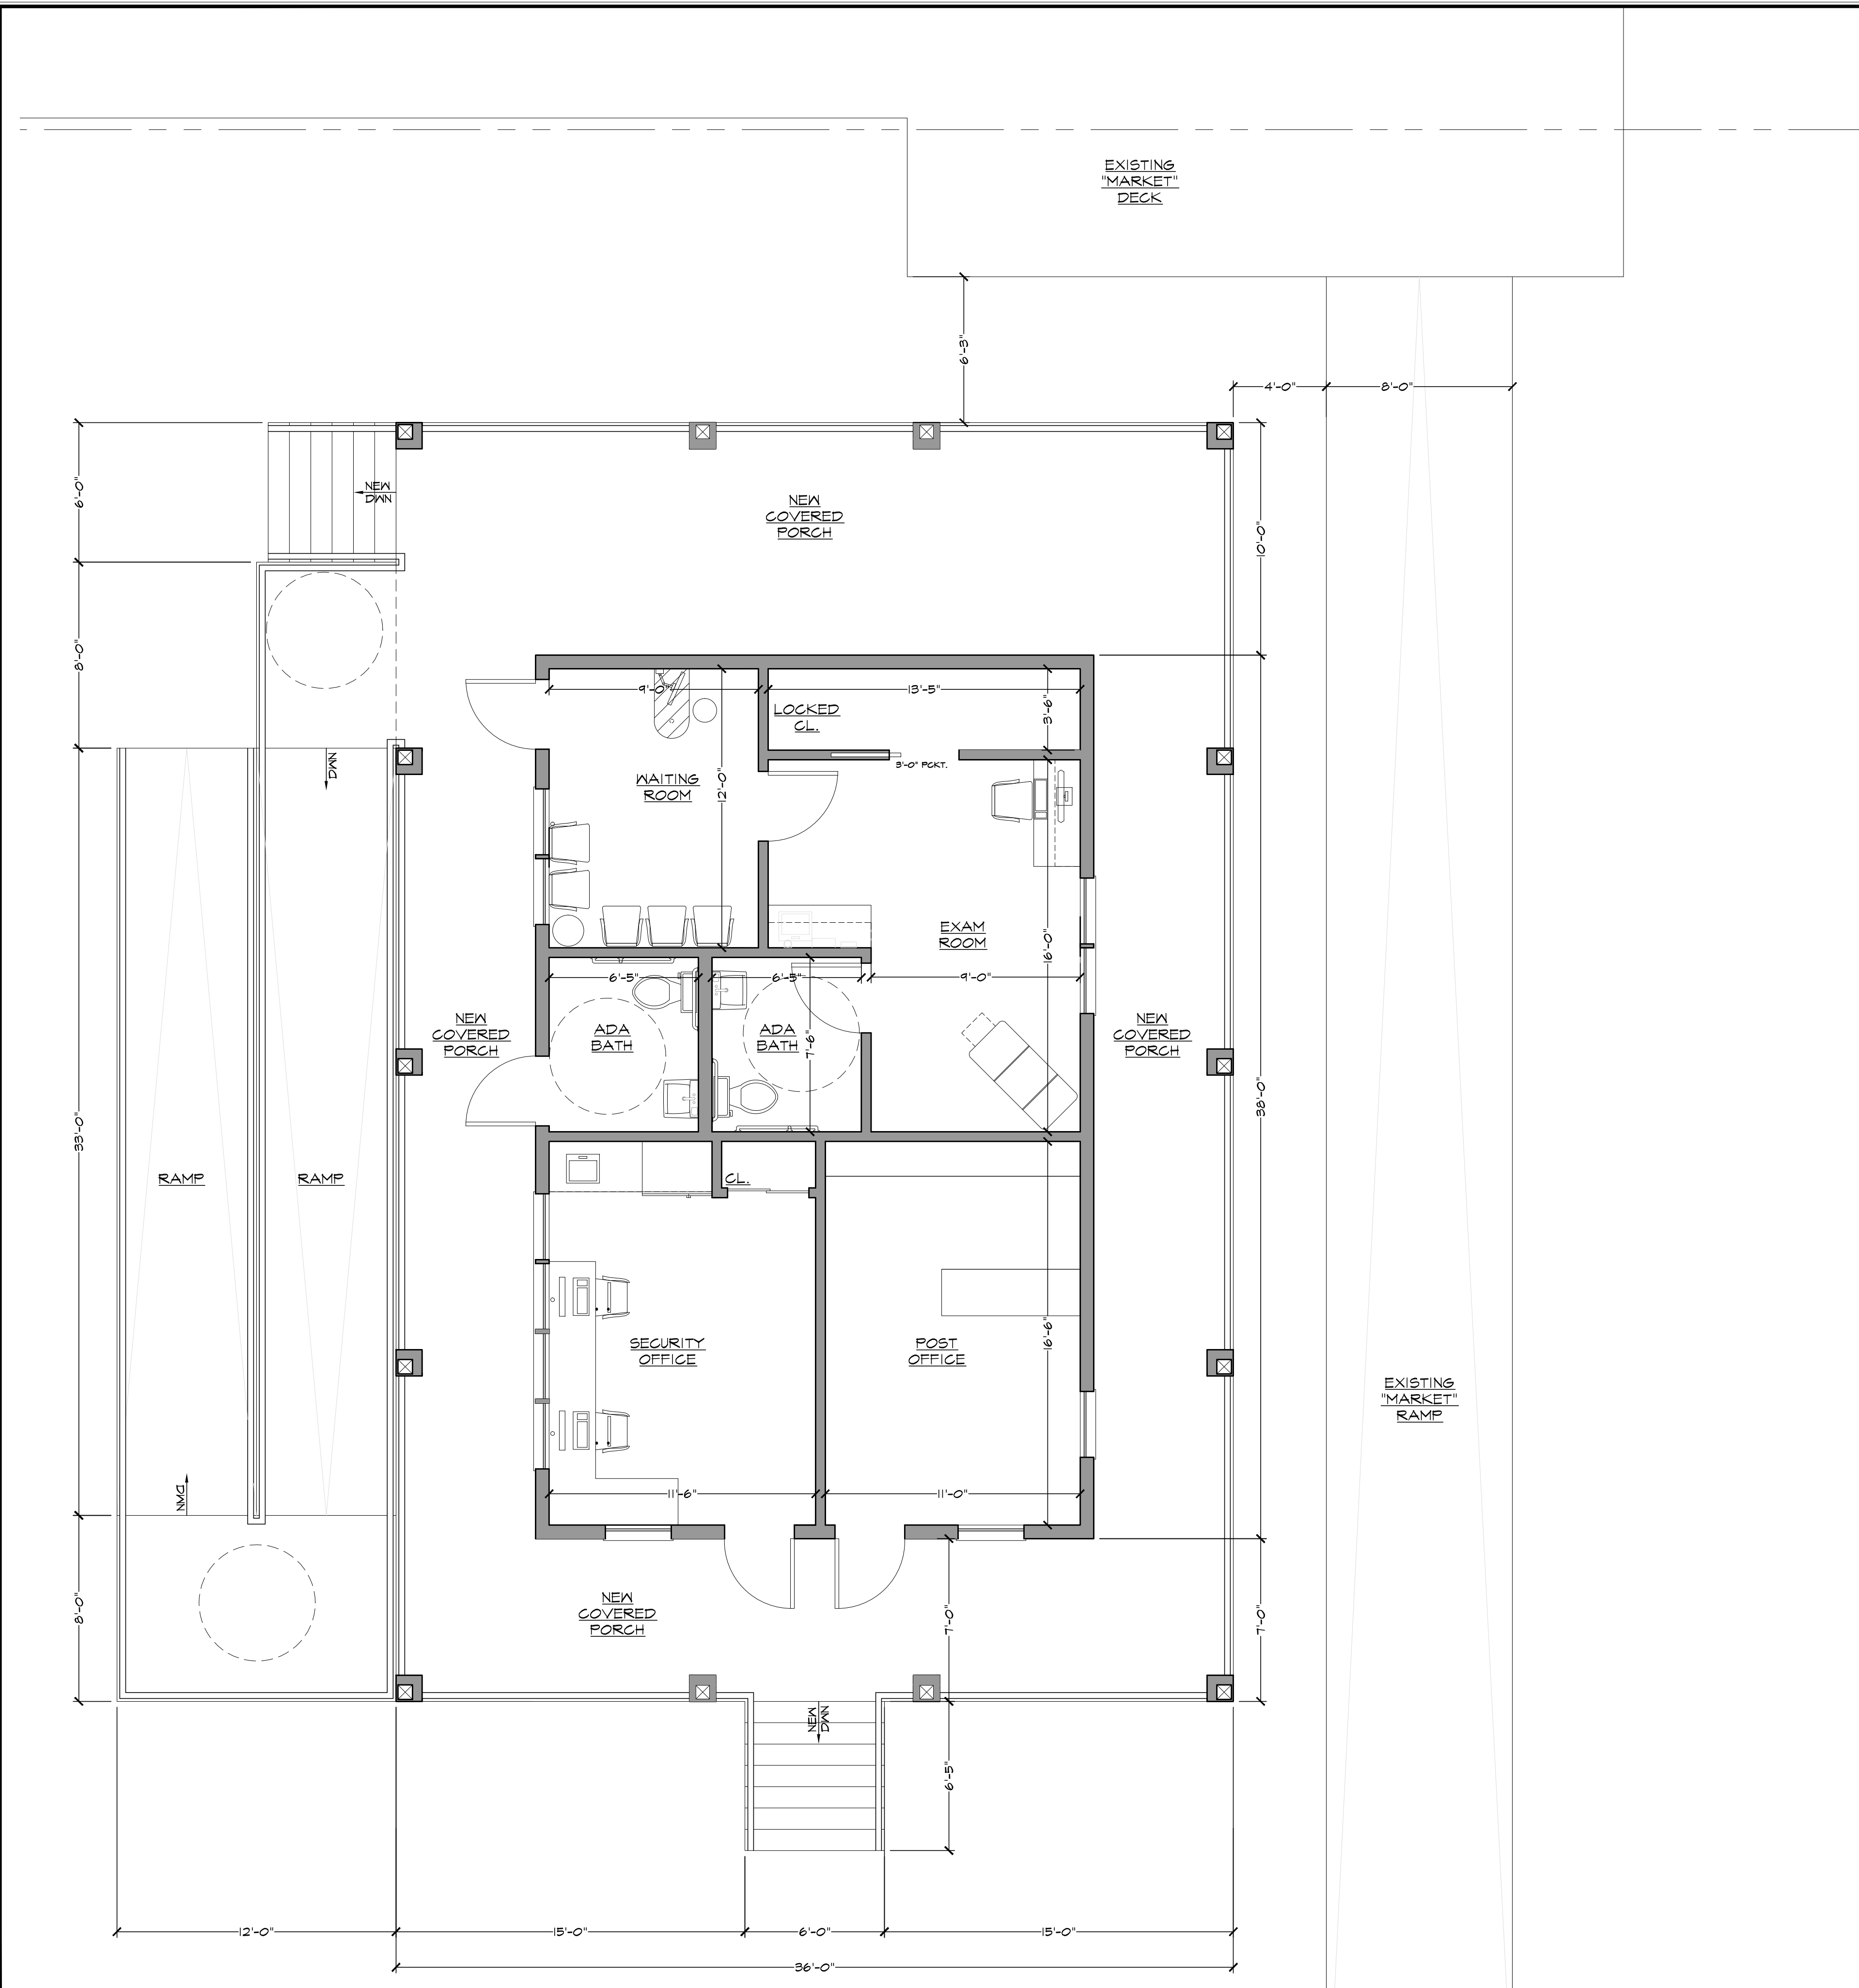

CONCEPT FLOOR PLAN A

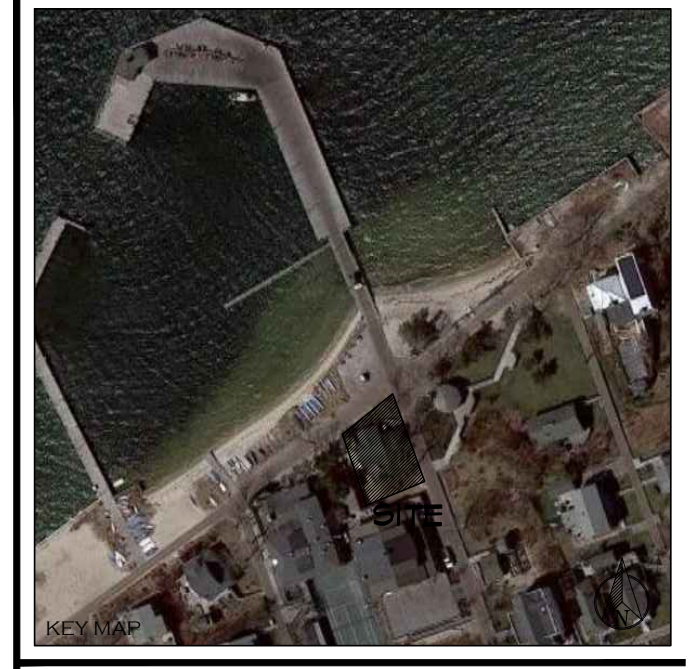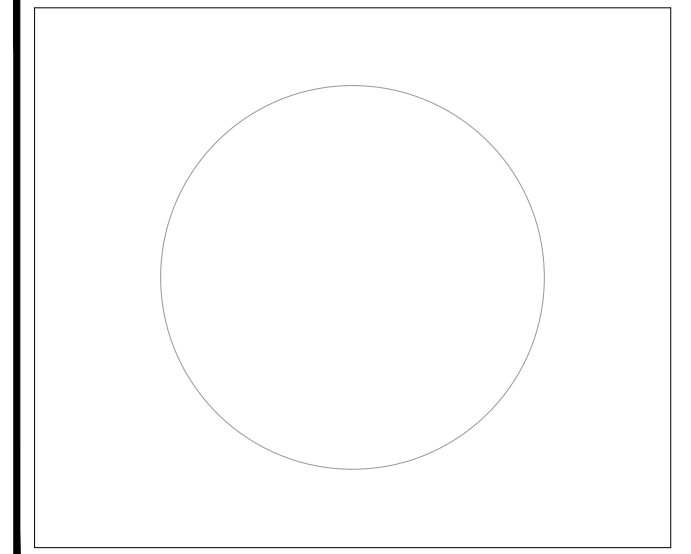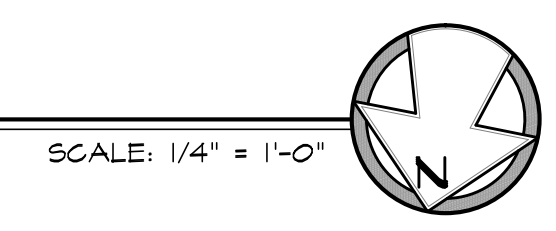

PROJECT INFORMATION:
 OWNER:
 VILLAGE OF SALTAIRE
 PO BOX 2591
 BAY SHORE NY 11706
 (631) 588-5566
 FEMA ZONE
 AE: 6

REV	DESCRIPTION	BY	DATE
1	PRELIMINARY DESIGN	JG	10.5.21



GRAHAM ASSOCIATES
 PLANNING & DESIGN
 256 ORINOCO DRIVE, SUITE A
 BRIGHTWATERS, NY 11718
 OFFICE: (631) 665-9619
 Glenn@grahamassociatesny.com

*RESIDENTIAL DESIGN *COMMERCIAL SITE PLANNING
 *ENVIRONMENTAL ENGINEERING *PETROLEUM SPECIALISTS
 *ZONING VARIANCE *WETLANDS PERMITS, DEC. DEP
 *ALL PHASES OF EXPEDITING

GLENN W. GRAHAM, PRES.
 JOSE F. GARCIA, P.M.
 GEORGE HOHENSTEIN, P.M.
 MATTHEW FRIEND, P.M.
 MICHAEL K. DUNN, R.A.

PROJECT LOCATION:
 VILLAGE OF SALTAIRE
 14 BAY PROMENADE
 SALTAIRE, NY 11706

PROJECT DESCRIPTION:
 PRELIMINARY CONCEPTS

PAGE DESCRIPTION:
 CONCEPT FLOOR PLANS

JOB #:	211001	TAX MAP:	503 - 1 - 2 - 36
DATE:	10/4/21	SCALE:	A5 NOTED
DRAWN BY:	JG	IN SET:	2 OF 4
CHKD BY:	GFH	SHEET:	X2




CONCEPT FRONT (SOUTH) ELEVATION

SCALE: 1/4" = 1'-0"




CONCEPT RIGHT SIDE (WEST) ELEVATION

SCALE: 1/4" = 1'-0"

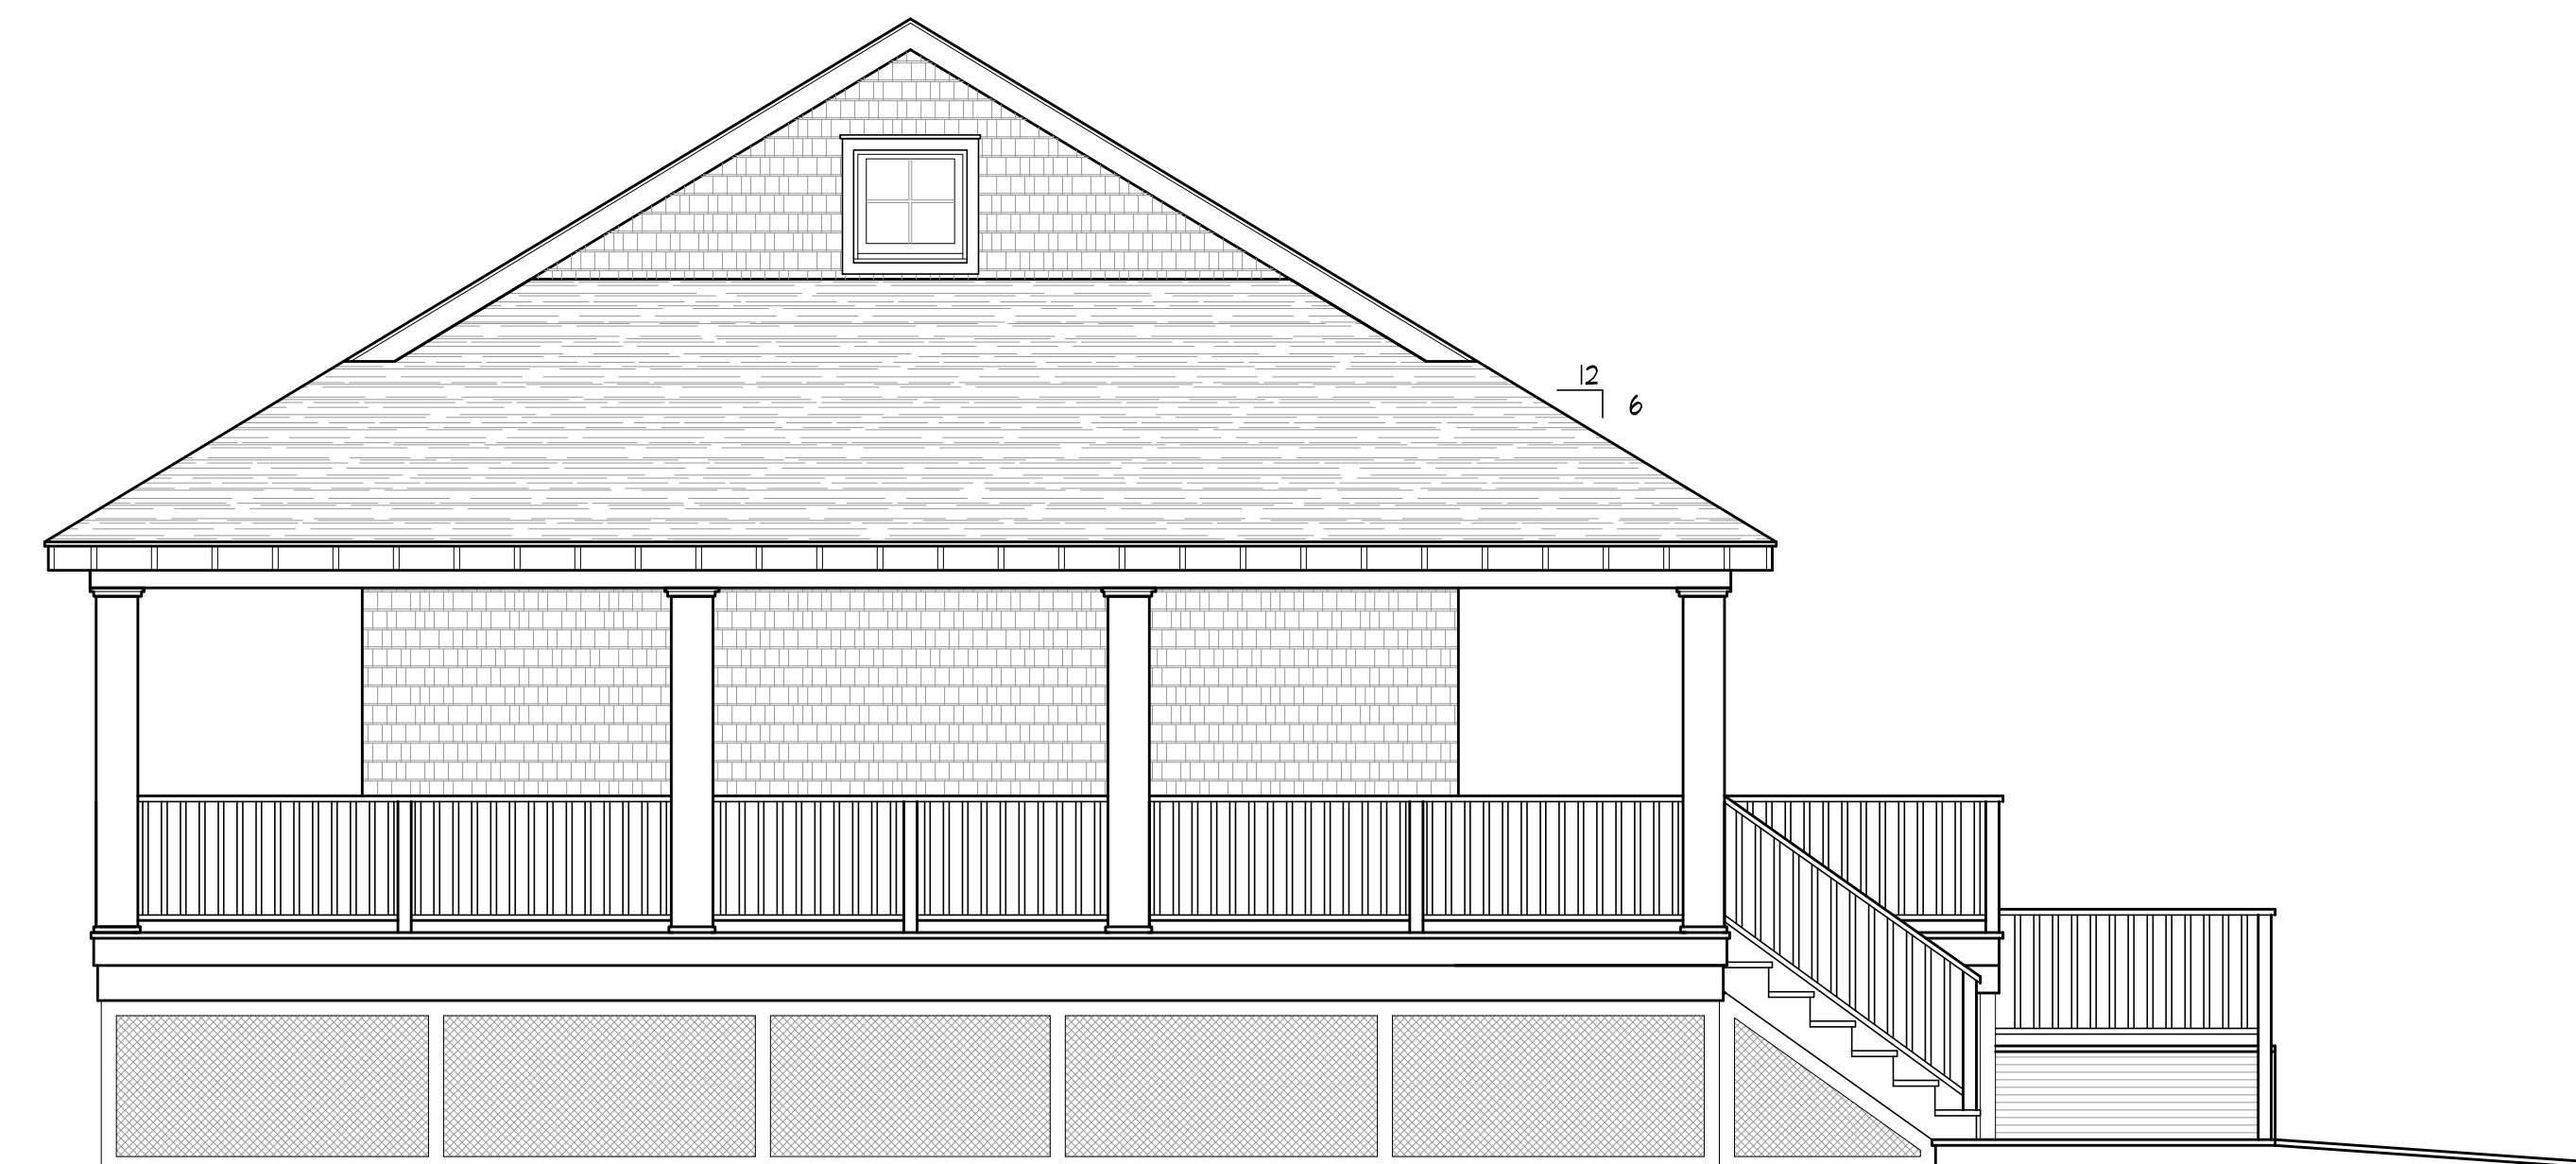


CONCEPT REAR (NORTH) ELEVATION

SCALE: 1/4" = 1'-0"

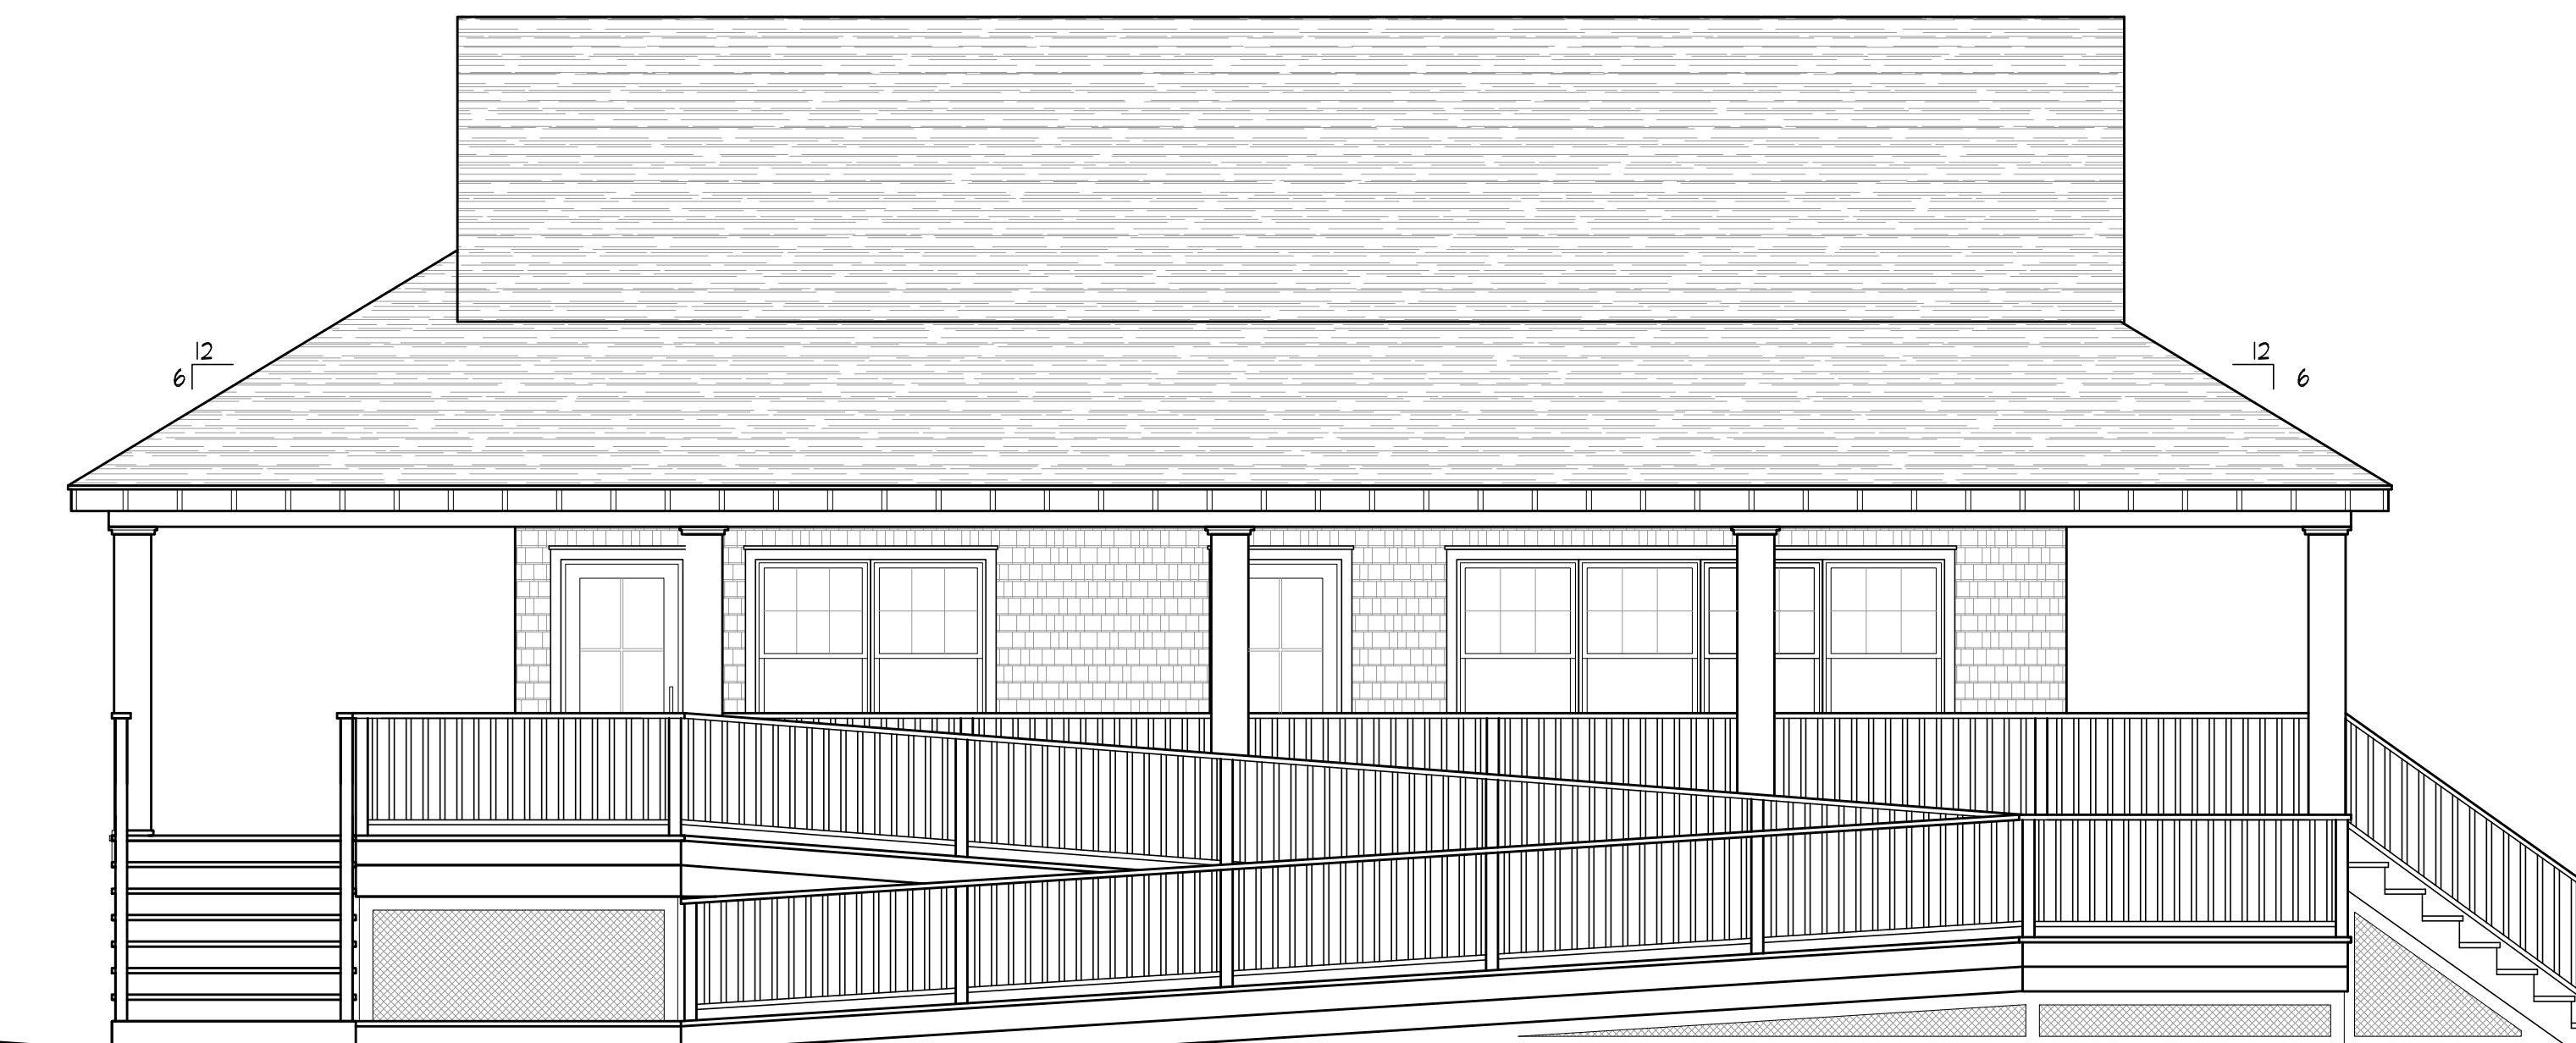

CONCEPT LEFT SIDE (EAST) ELEVATION

SCALE: 1/4" = 1'-0"

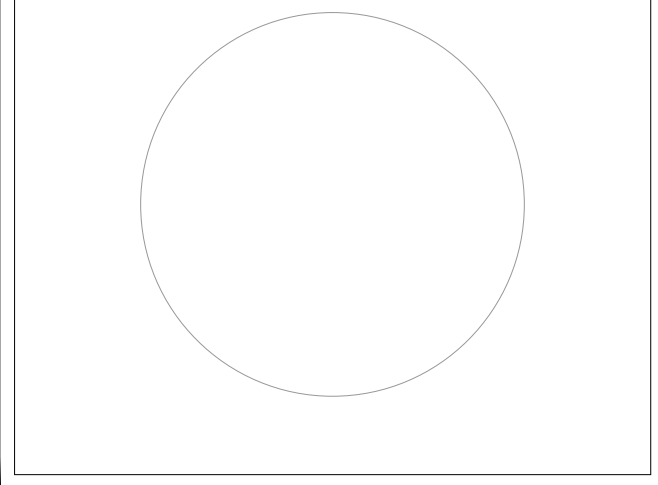

PROJECT INFORMATION:

OWNER:
VILLAGE OF SALTAIRE
PO BOX 5591
BAY SHORE NY 11706
(631) 588-5566

FEMA ZONE
AE: 6

REV	DESCRIPTION	BY	DATE
1	PRELIMINARY DESIGN	JG	10.5.21



GRAHAM ASSOCIATES
— PLANNING & DESIGN —
256 ORINOCO DRIVE, SUITE A
BRIGHTWATERS, NY 11718
OFFICE: (631) 665-9619
Glenn@grahamassociatesny.com

*RESIDENTIAL DESIGN *COMMERCIAL SITE PLANNING
*ENVIRONMENTAL ENGINEERING *PETROLEUM SPECIALISTS
*ZONING VARIANCE *WETLANDS PERMITS, DEC. DEP
*ALL PHASES OF EXPEDITING

GLENN W. GRAHAM, PRES.
JOSE F. GARCIA, P.M.
GEORGE HOHENSTEIN, P.M.
MATTHEW FRIEND, P.M.
MICHAEL K. DUNN, R.A.

PROJECT LOCATION:
VILLAGE OF SALTAIRE
14 BAY PROMENADE
SALTAIRE, NY 11706

PROJECT DESCRIPTION:
PRELIMINARY CONCEPTS
PAGE DESCRIPTION:
CONCEPT ELEVATIONS A

JOB #: 211001	TAX MAP: 503 - 1 - 2 - 36
DATE: 10/4/21	SCALE: AS NOTED
DRAWN BY: JG	IN SET: 3 OF 4
CHKD BY: GFH	SHEET: X3




CONCEPT FRONT (SOUTH) ELEVATION

SCALE: 1/4" = 1'-0"



CONCEPT RIGHT SIDE (WEST) ELEVATION

SCALE: 1/4" = 1'-0"

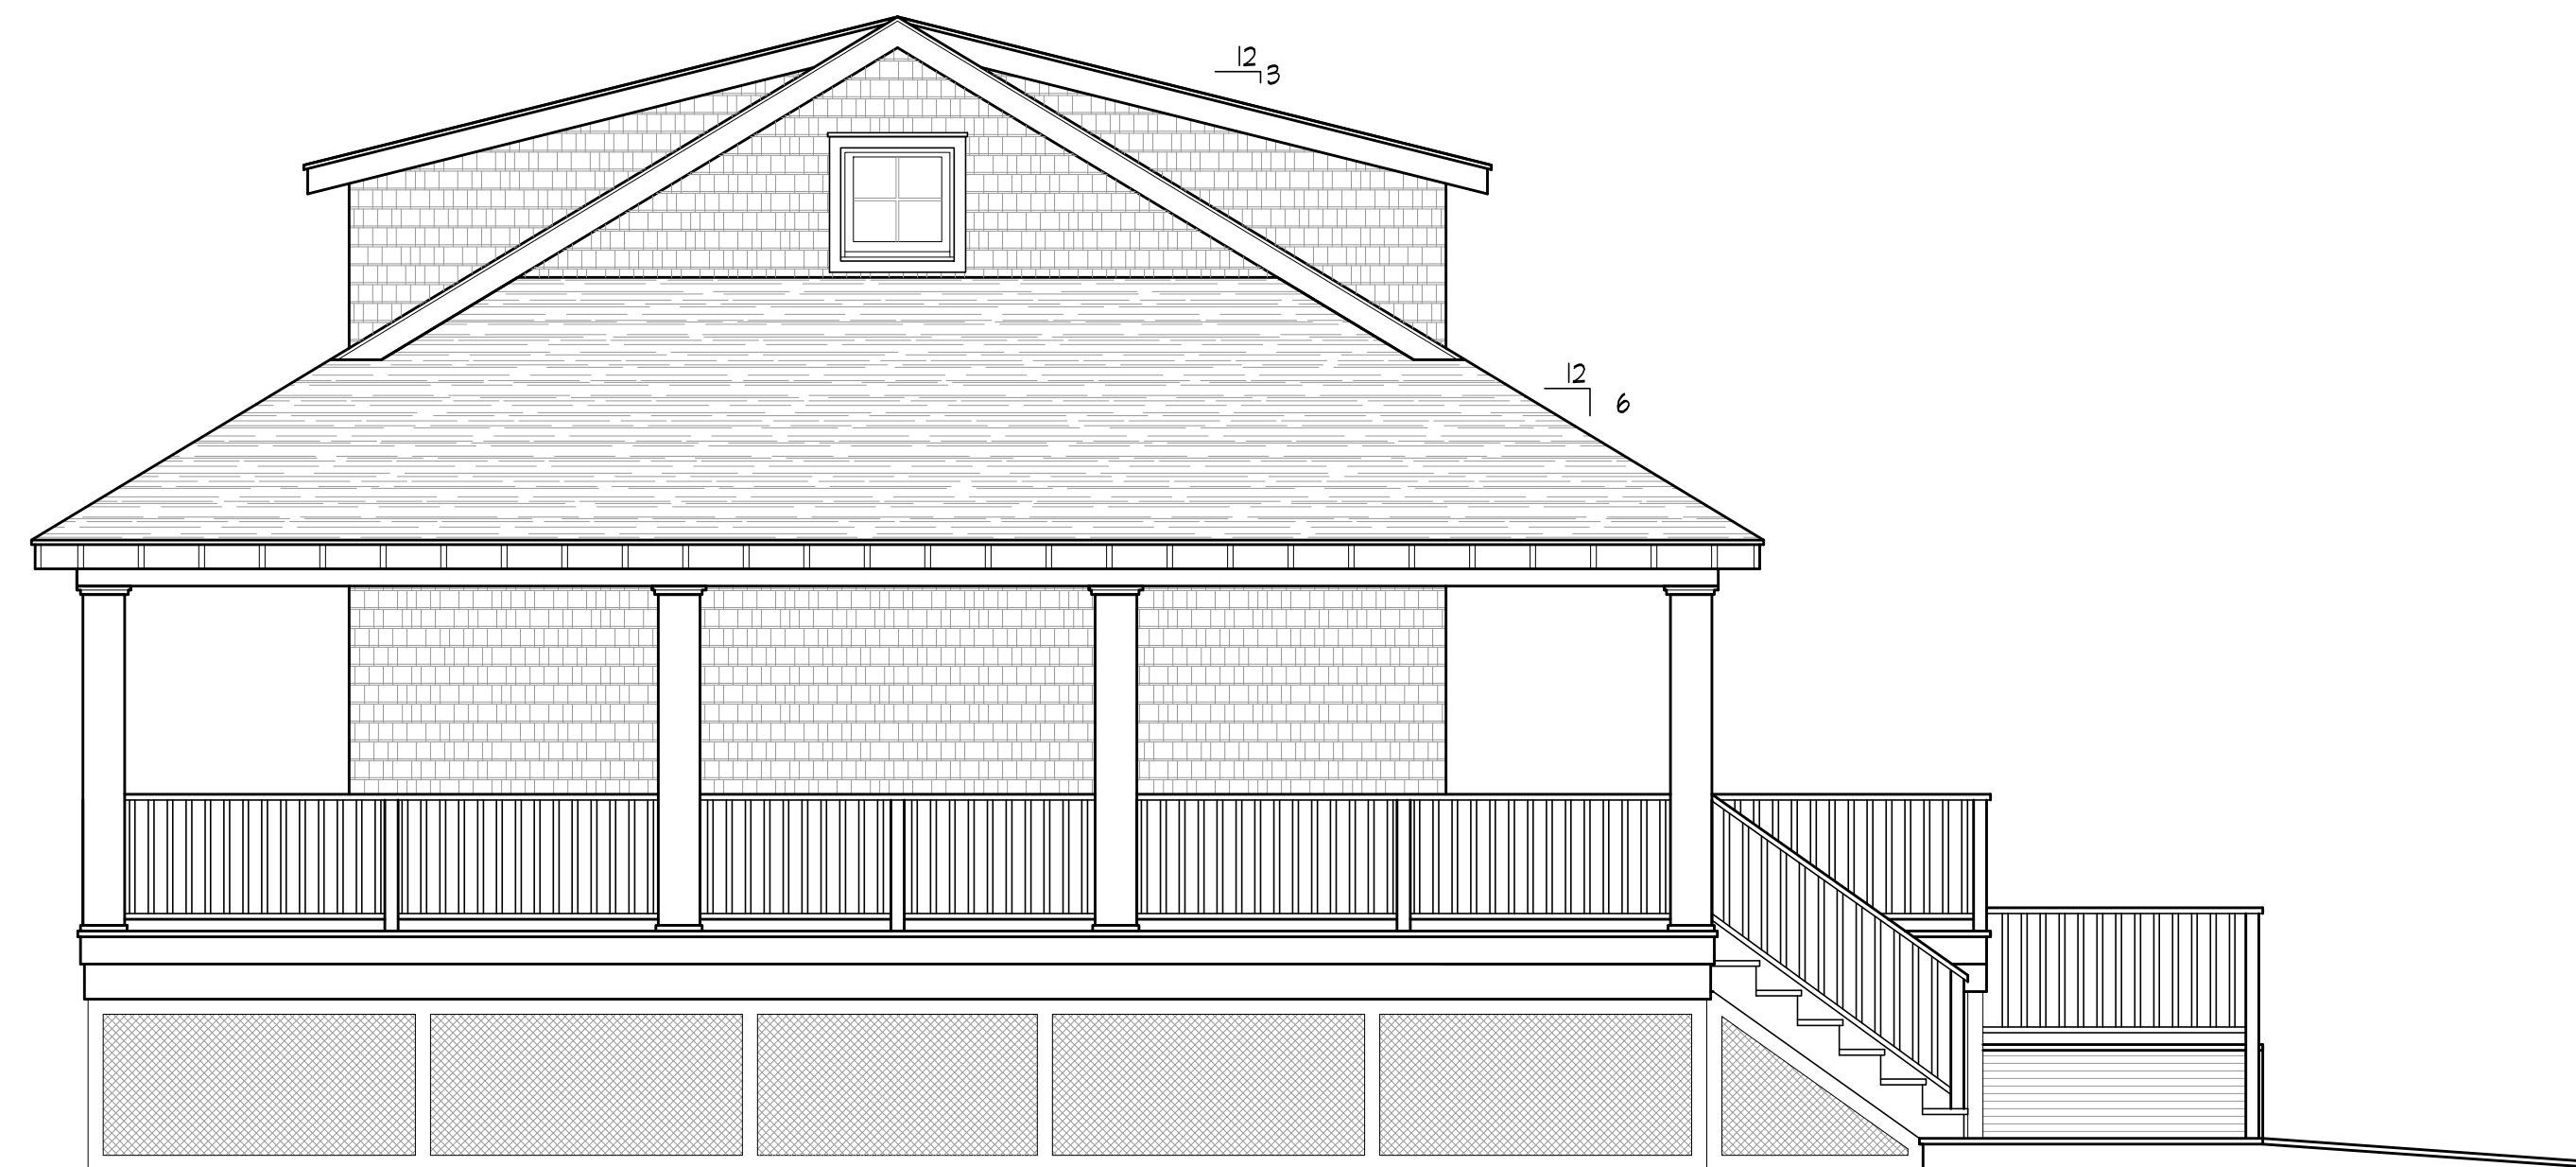


CONCEPT REAR (NORTH) ELEVATION

SCALE: 1/4" = 1'-0"



CONCEPT LEFT SIDE (EAST) ELEVATION

SCALE: 1/4" = 1'-0"

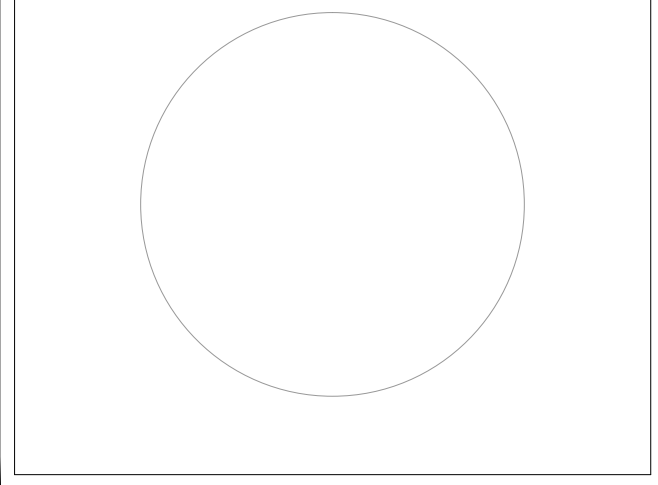

PROJECT INFORMATION:
OWNER:
VILLAGE OF SALTAIRE
PO BOX 5591
BAY SHORE NY 11706
(631) 588-5566

FEMA ZONE
AE: 6

REV	DESCRIPTION	BY	DATE
1	PRELIMINARY DESIGN	JG	10.5.21



GRAHAM ASSOCIATES
— PLANNING & DESIGN —
256 ORINOCO DRIVE, SUITE A
BRIGHTWATERS, NY 11718
OFFICE: (631) 665-9619
Glenn@grahamassociatesny.com

*RESIDENTIAL DESIGN *COMMERCIAL SITE PLANNING
*ENVIRONMENTAL ENGINEERING *PETROLEUM SPECIALISTS
*ZONING VARIANCE *WETLANDS PERMITS, DEC. DEP
*ALL PHASES OF EXPEDITING

GLENN W. GRAHAM, PRES.
JOSE F. GARCIA, P.M.
GEORGE HOHENSTEIN, P.M.
MATTHEW FRIEND, P.M.
MICHAEL K. DUNN, R.A.

PROJECT LOCATION:
VILLAGE OF SALTAIRE
14 BAY PROMENADE
SALTAIRE, NY 11706

PROJECT DESCRIPTION:
PRELIMINARY CONCEPTS

PAGE DESCRIPTION:
CONCEPT ELEVATIONS B

JOB #:	TAX MAP:	21 001	503 - 1 - 2 - 36
DATE:	SCALE:	10/4/21	AS NOTED
DRAWN BY:	SHEET:	JG	4 OF 4
CHKD BY:		GFH	

X4